



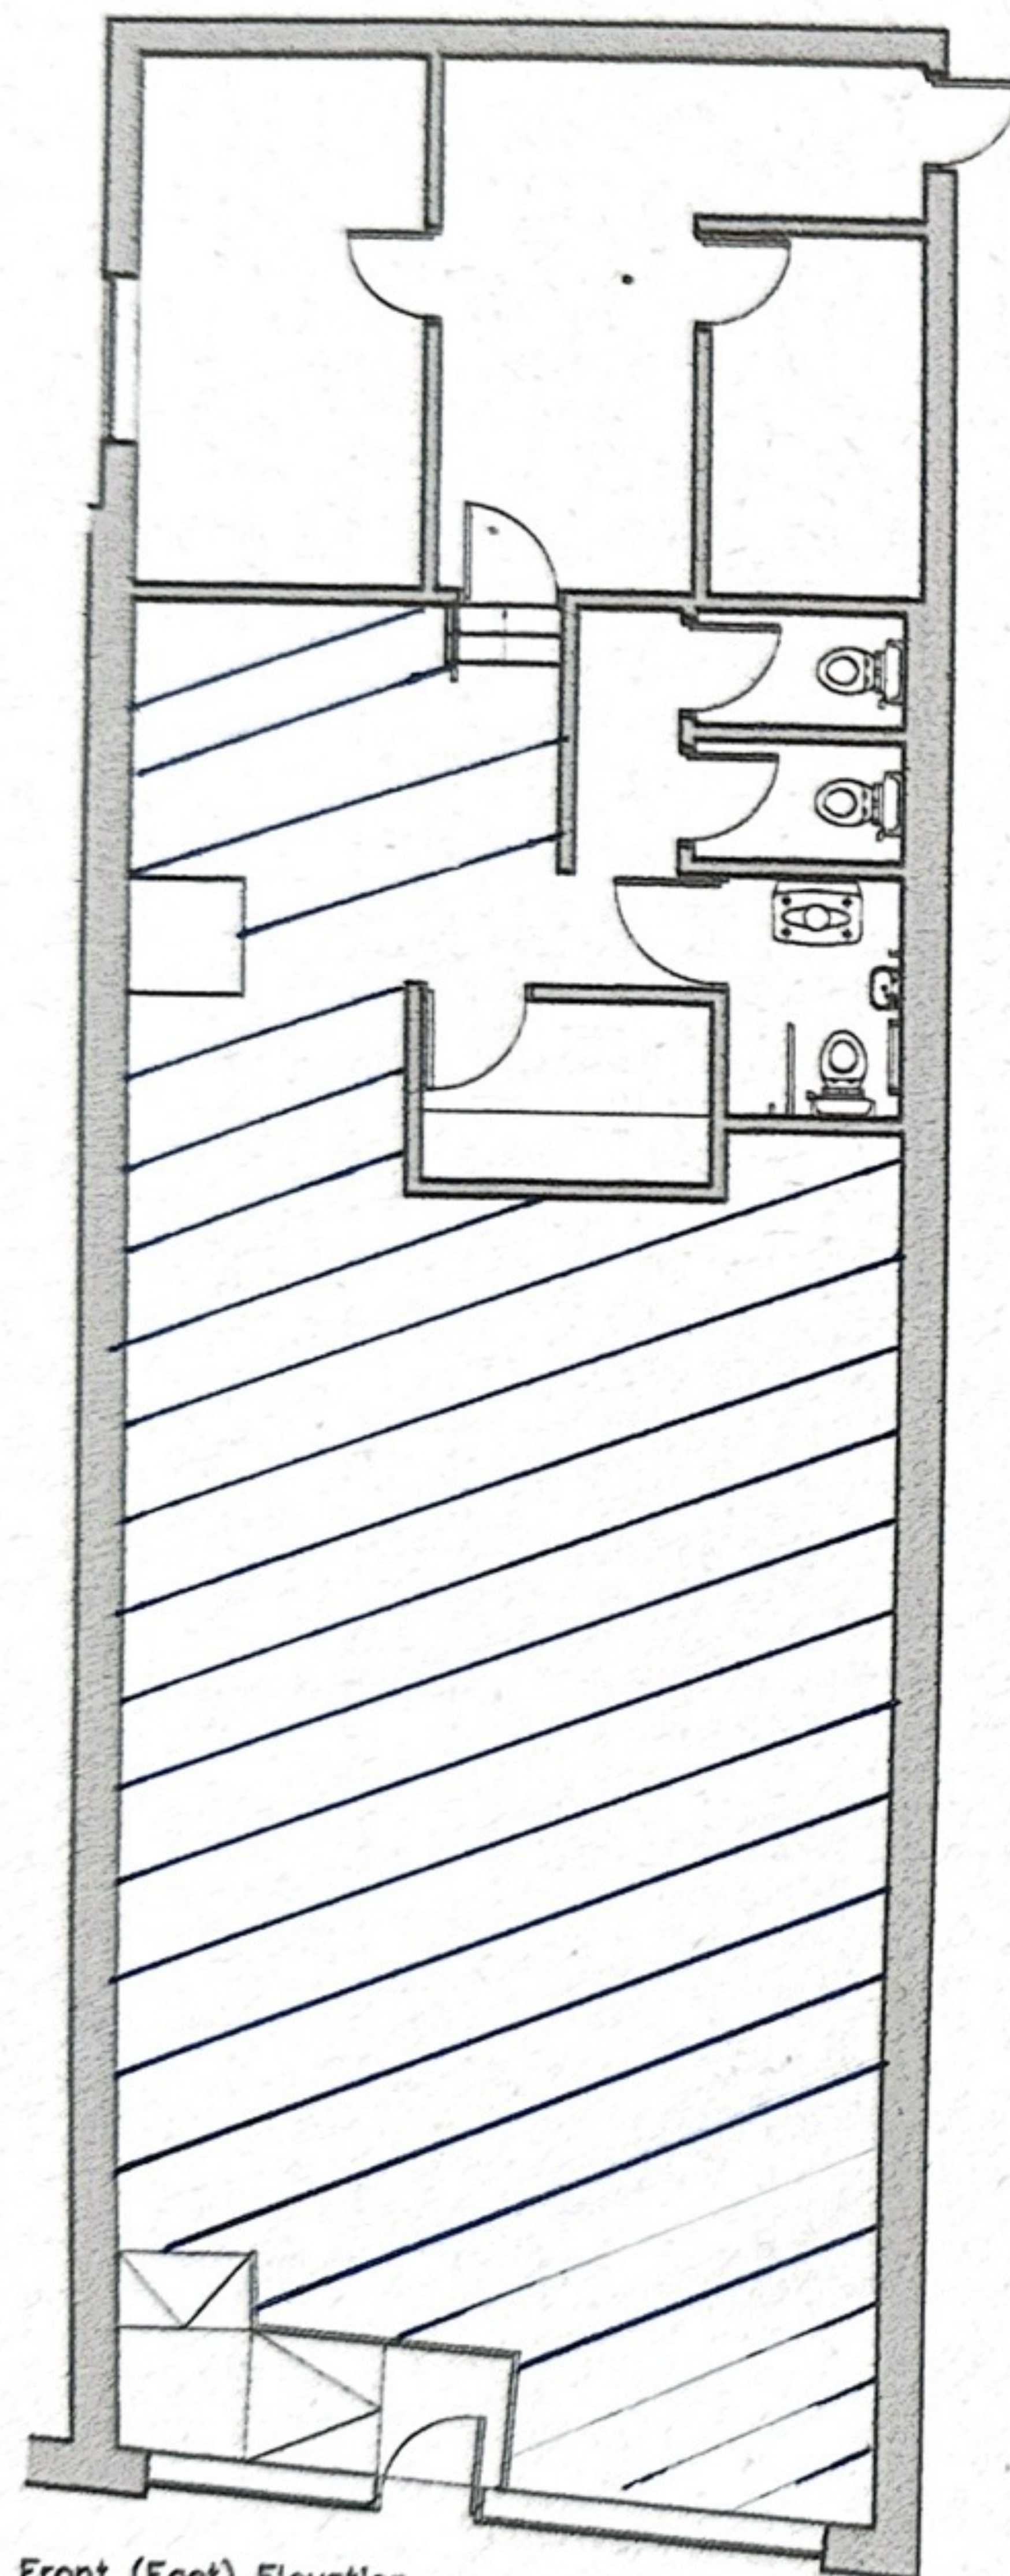

Front (East) Elevation
1:100

0m 1m 2m 3m
scale 1:100

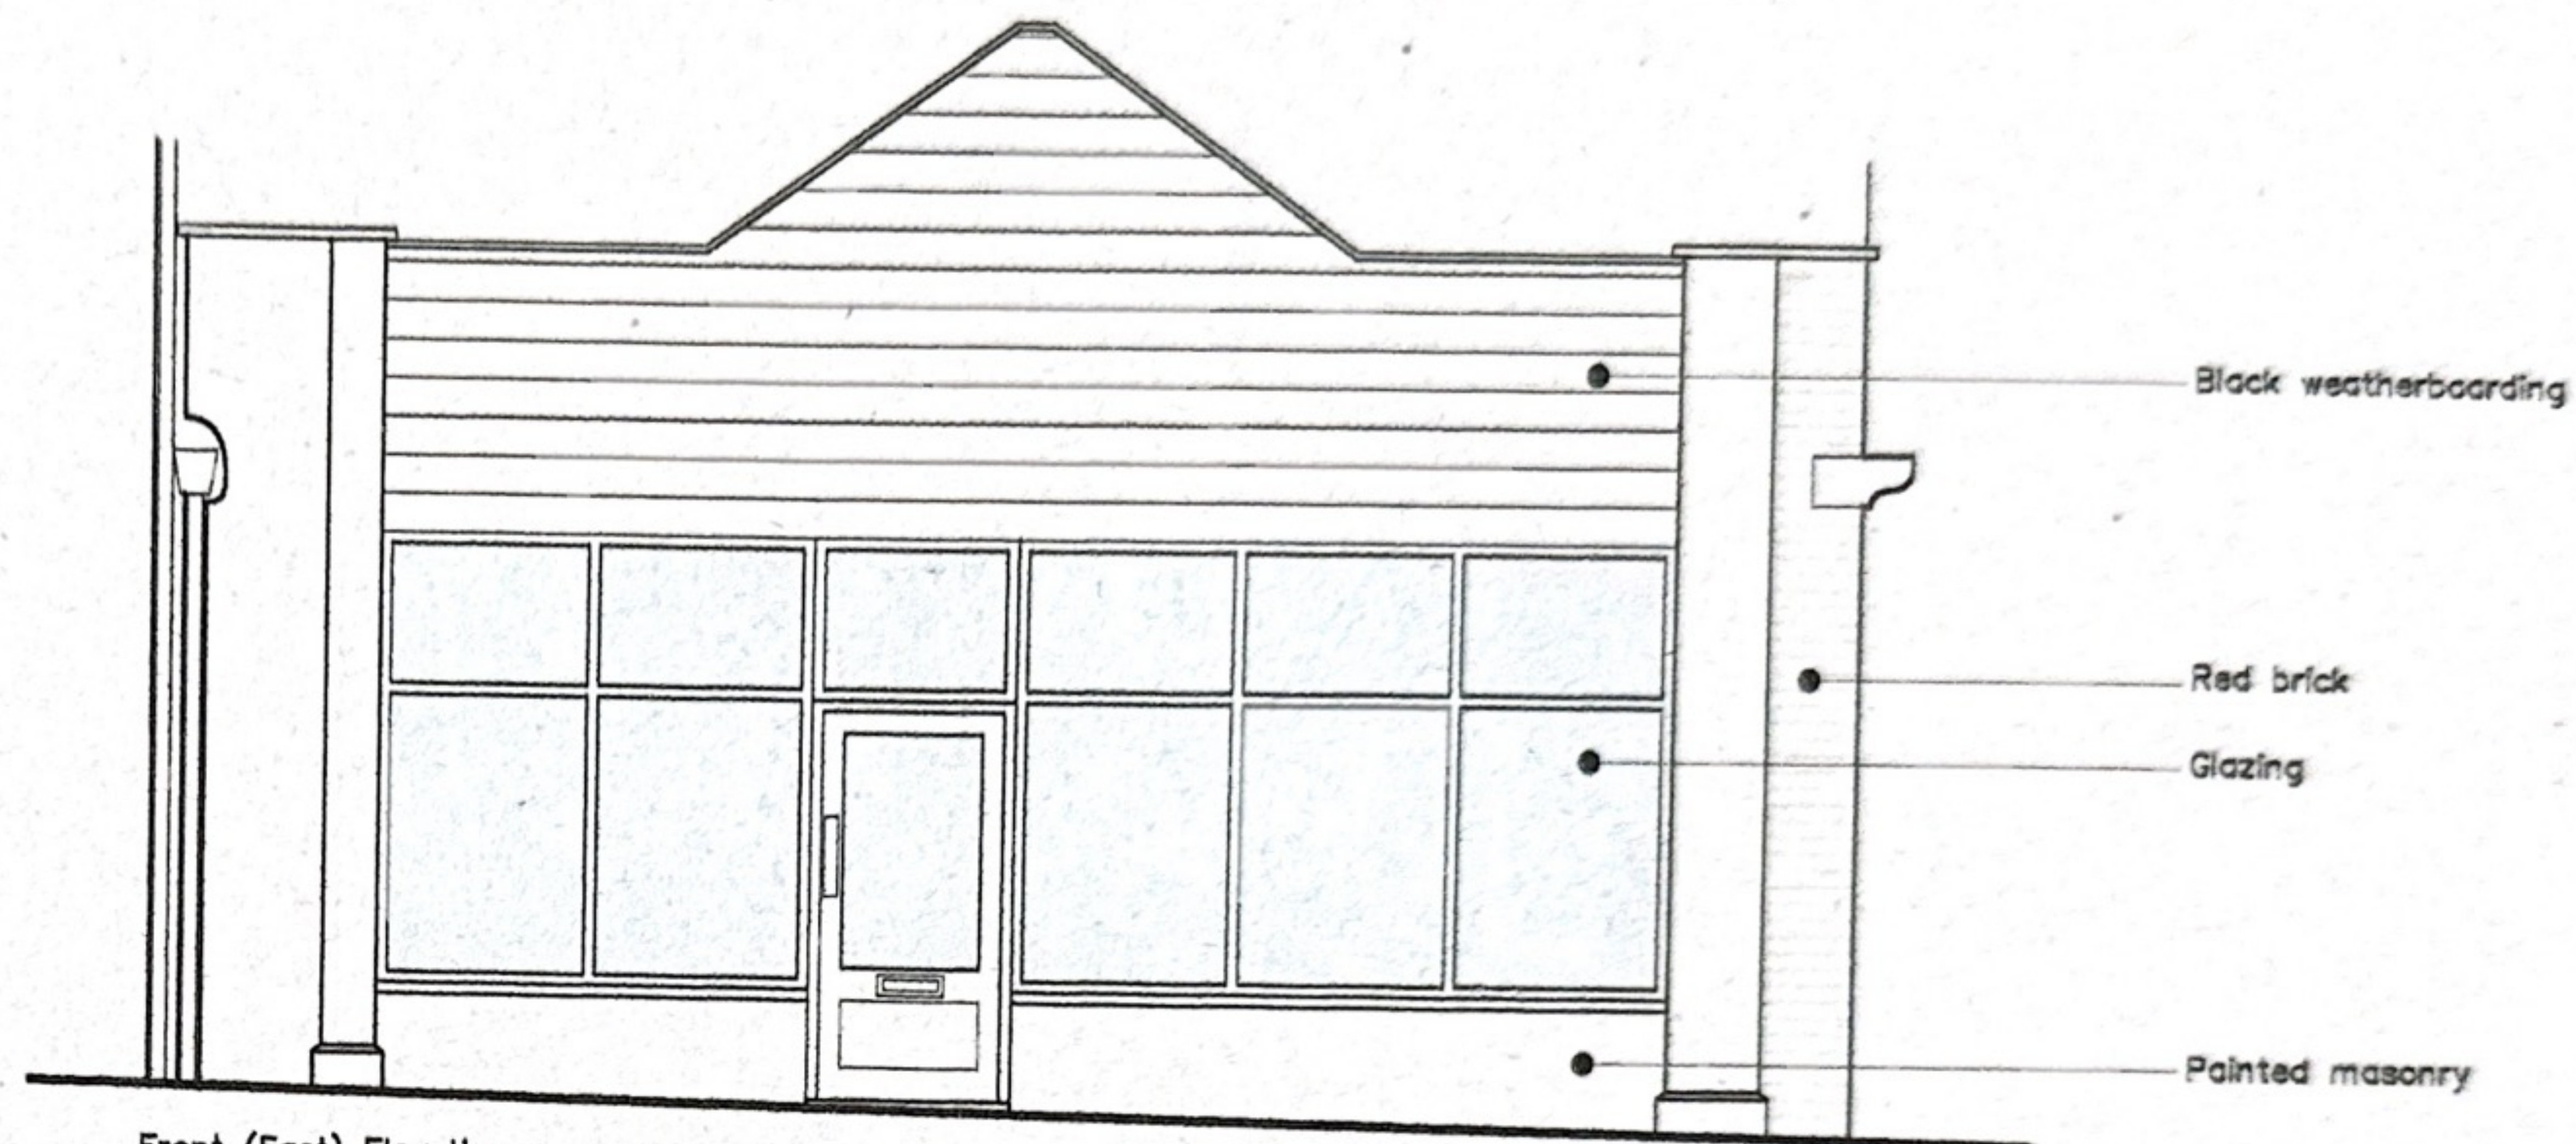

Front (East) Elevation
1:50

0m 1m 2m 3m
scale 1:50



Service Area



revision	description	date

Client:
Burnt Mill Brewery

Job Title:
2 The Shutters, St. John's Street

Drawing Title:
Floor Plan and Front Elevation

Scale: 1:50 1:100 A3	Drawn By: SC	Date: August 2025
Job Number: 7435	Drawing Number: 02	Status: Planning

whitworth

Chartered Architects & Chartered Building Surveyors
Unit 12 Park Farm, Fornham St Genevieve, Bury St Edmunds, IP28 6TS
01284 760421 info@whitworth.co.uk www.whitworth.co.uk

NOTE:
Do not scale from this drawing except for the purposes of planning. Confirm all dimensions on site. Refer any discrepancies to the Architect before work is put in hand. Read this drawing in conjunction with the relevant sections of the specification, schedule of works and other drawings.