



Do not scale from this drawing
All dimensions to be checked on site
Works to be carried out in accordance with
by-laws and regulations of Local Authorities
and Statutory Undertakers.

PLAN KEY

BOUNDARY


NON-LICENSABLE AREA




LICENSABLE AREA



LICENSABLE AREA FIXED FURNITURE

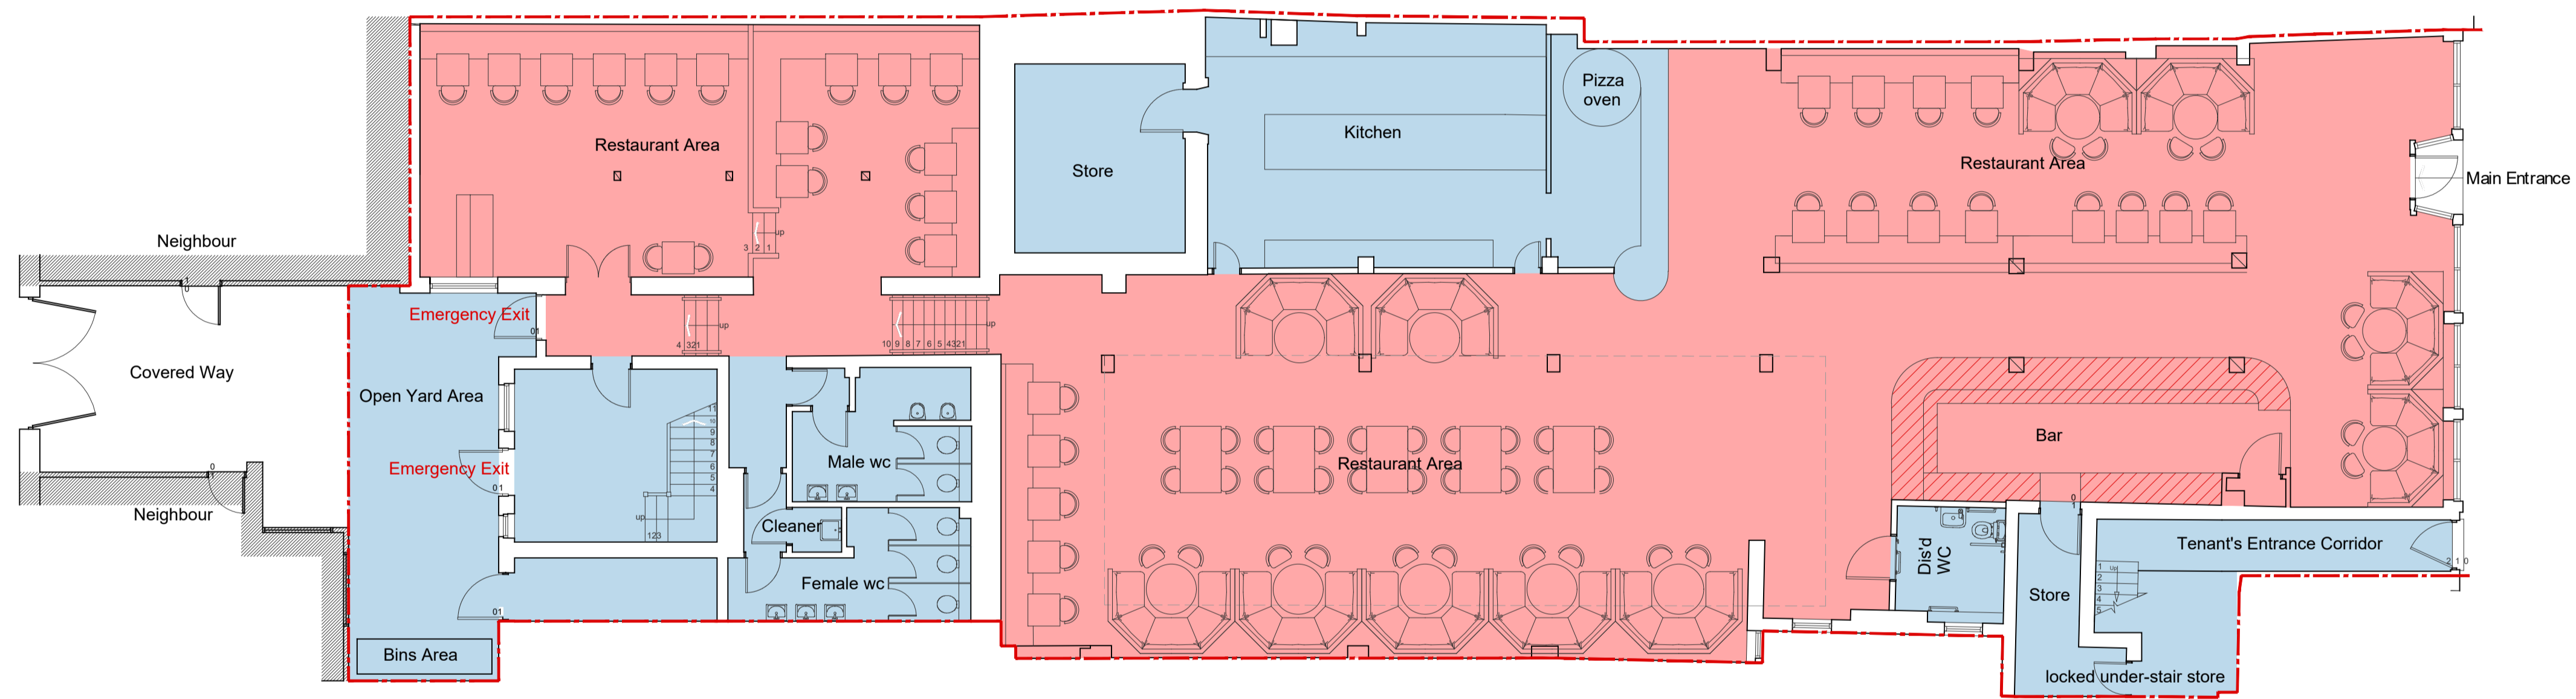

Proposed Ground Floor Plan

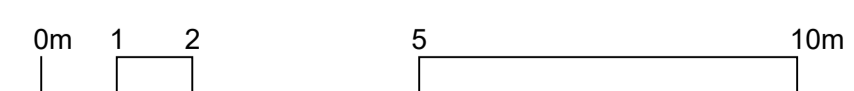

Amendments:

Drawing type:

LICENSE PLAN

Client:

Project:
**90 Guildhall Street,
Bury Saint Edmunds, IP33 1QB**

Title:
FLOOR PLANS

Scale: 1:100 Date: MARCH 2026

Drawn: Checked:

Dwg.no: 001

Rev: 1