
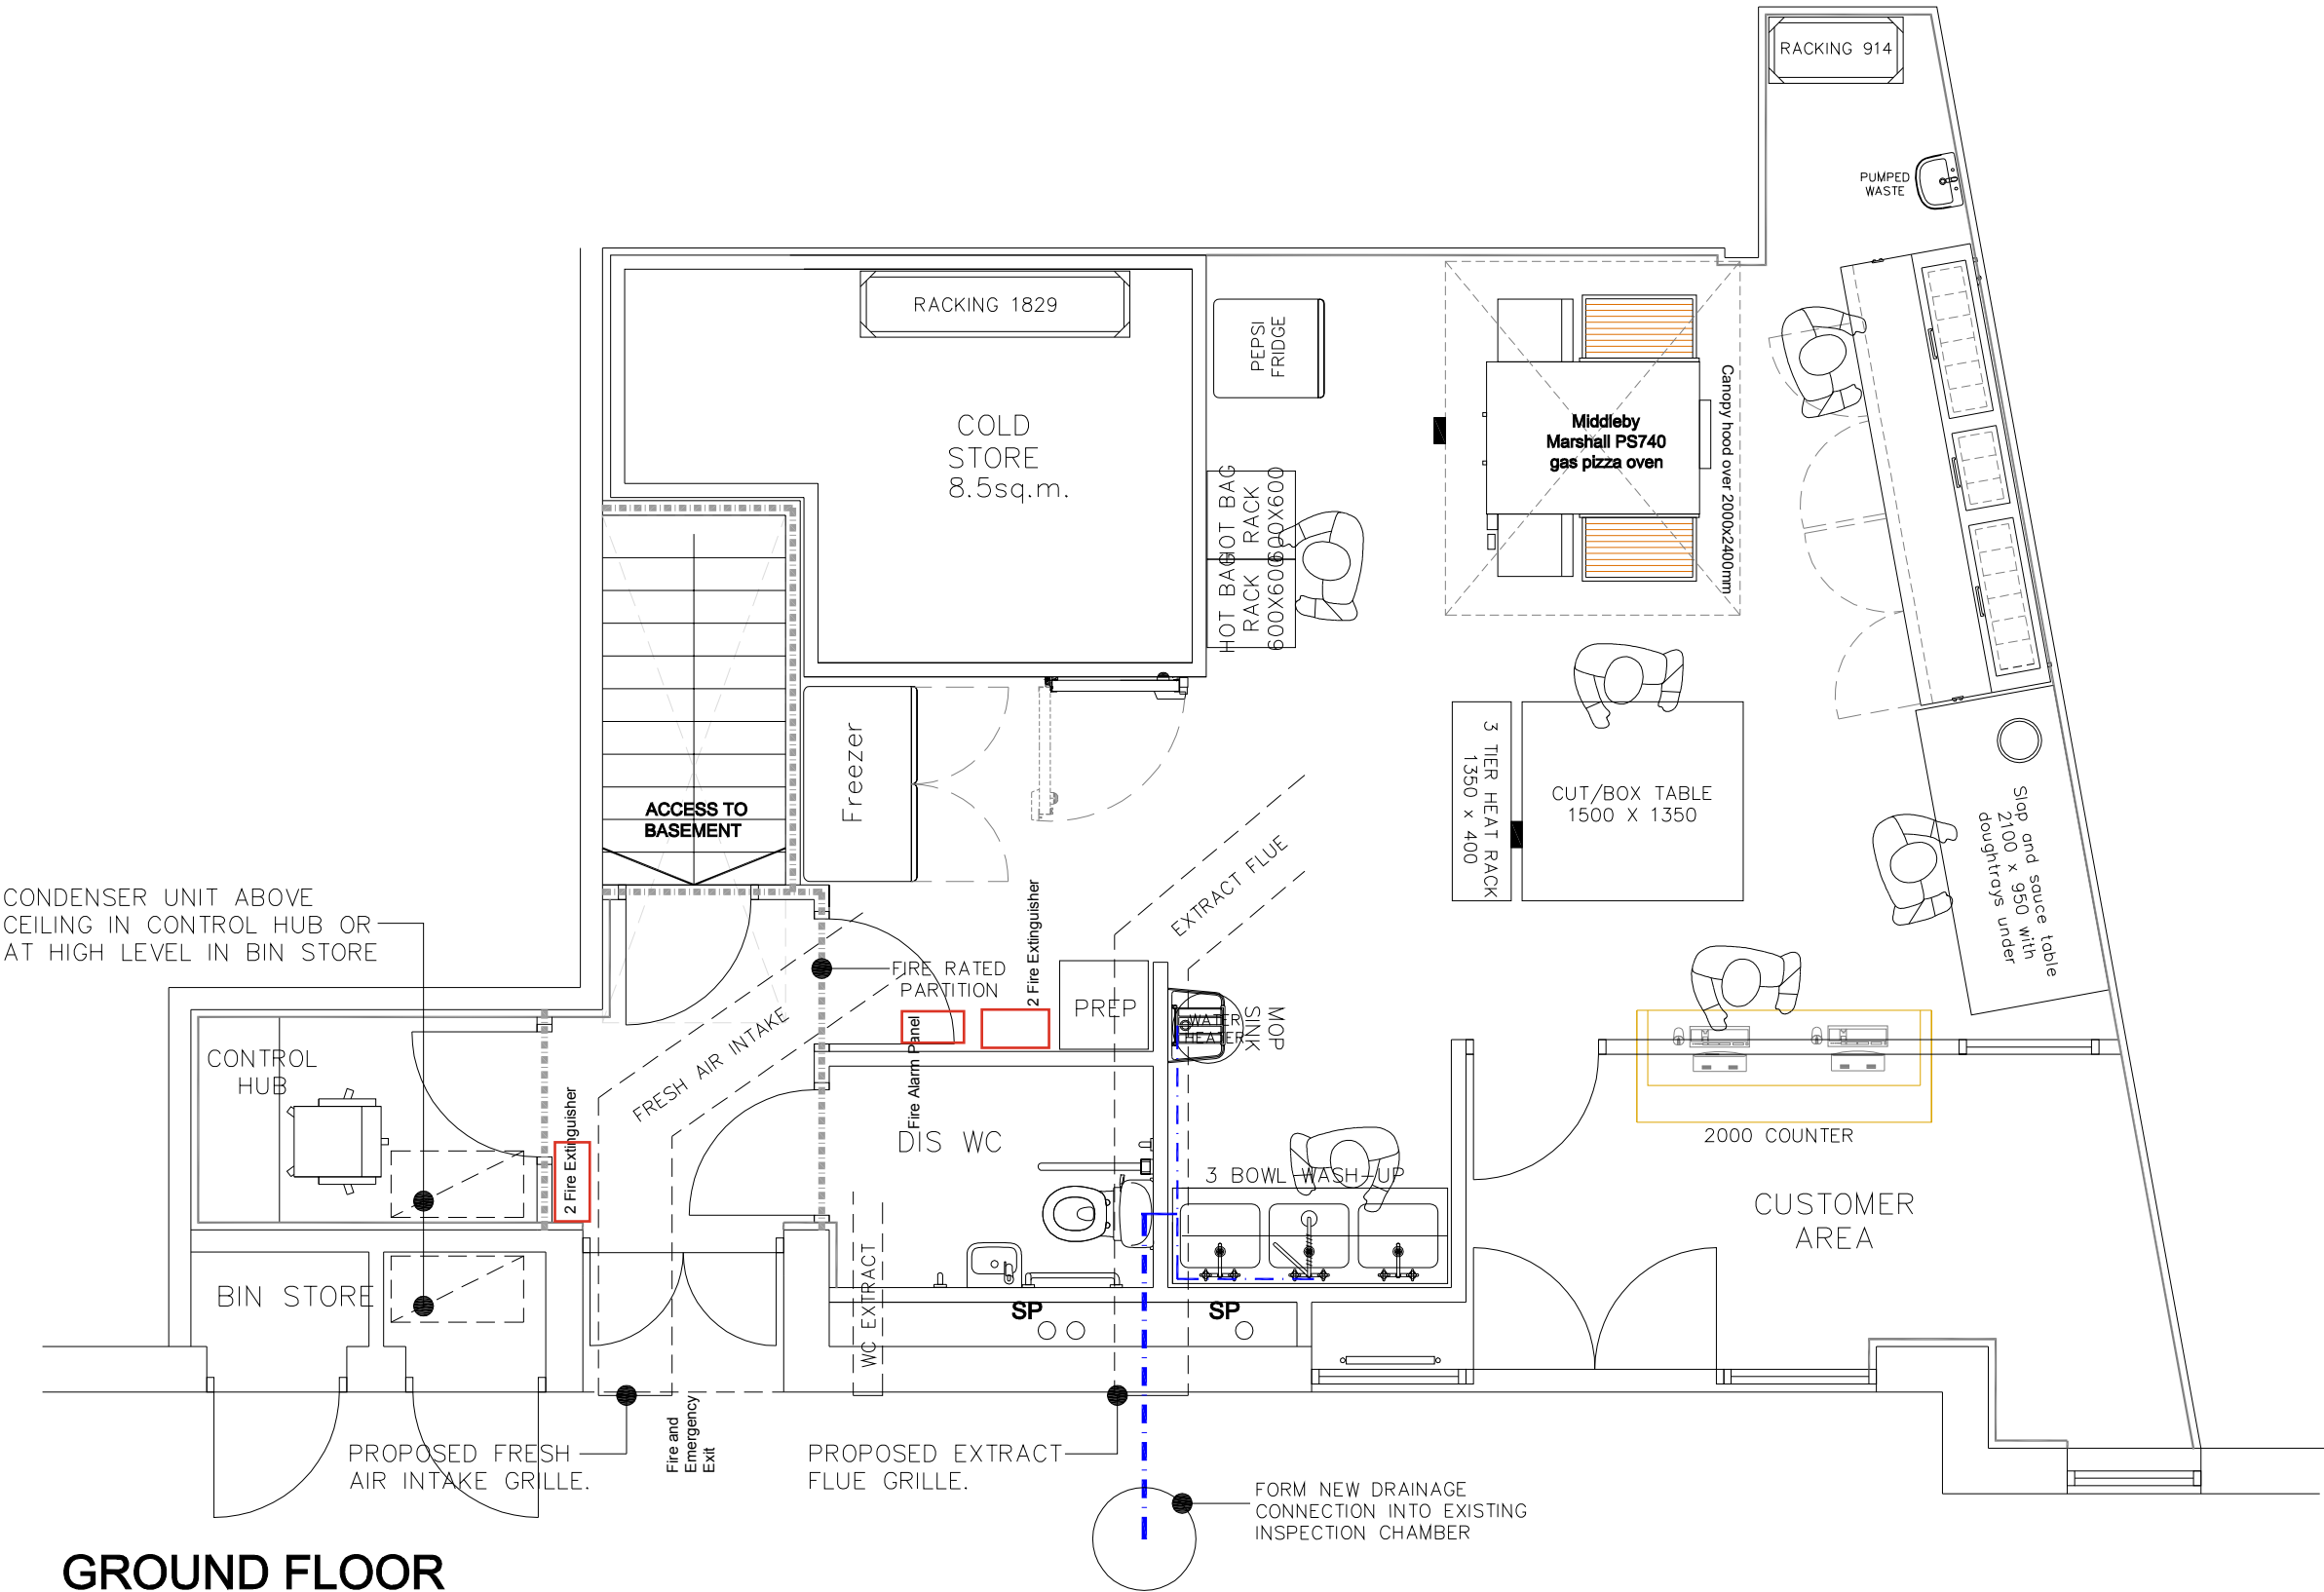


CONTRACTORS MUST VERIFY ALL DIMENSIONS ON SITE BEFORE COMMENCING ANY WORK ON SHOP DRAWINGS

IF THIS DRAWING EXCEEDS THE QUANTITIES IN ANY WAY THE ARCHITECTS ARE TO BE INFORMED BEFORE THE WORK IS INITIATED

MartinAnthonyDesign Copyright

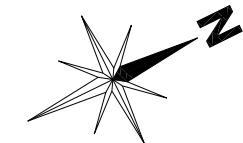

GROUND FLOOR
80.98sq.m . / 871sq.ft.

A	DRAWING REVISED	27.3.18	MAS
REV	AMENDMENT	DATE	CHKD
<div><div>MARTIN</div><div>AnthonyDesign</div></div>			
CLIENT PapaJohns(GB)Ltd			
PROJECT UNIT 1 THE ISLAND NEWMARKET CB8 8FF			
DRAWING TITLE PROPOSED FLOOR PLAN			
SCALE 1:50@A3	DRAWN BY MAS	CHECKED -	DATE MAR'18
DRAWING NUMBER 00985-10			REVISION A