


# BRANDON - FLINT BUILDINGS & WALLS

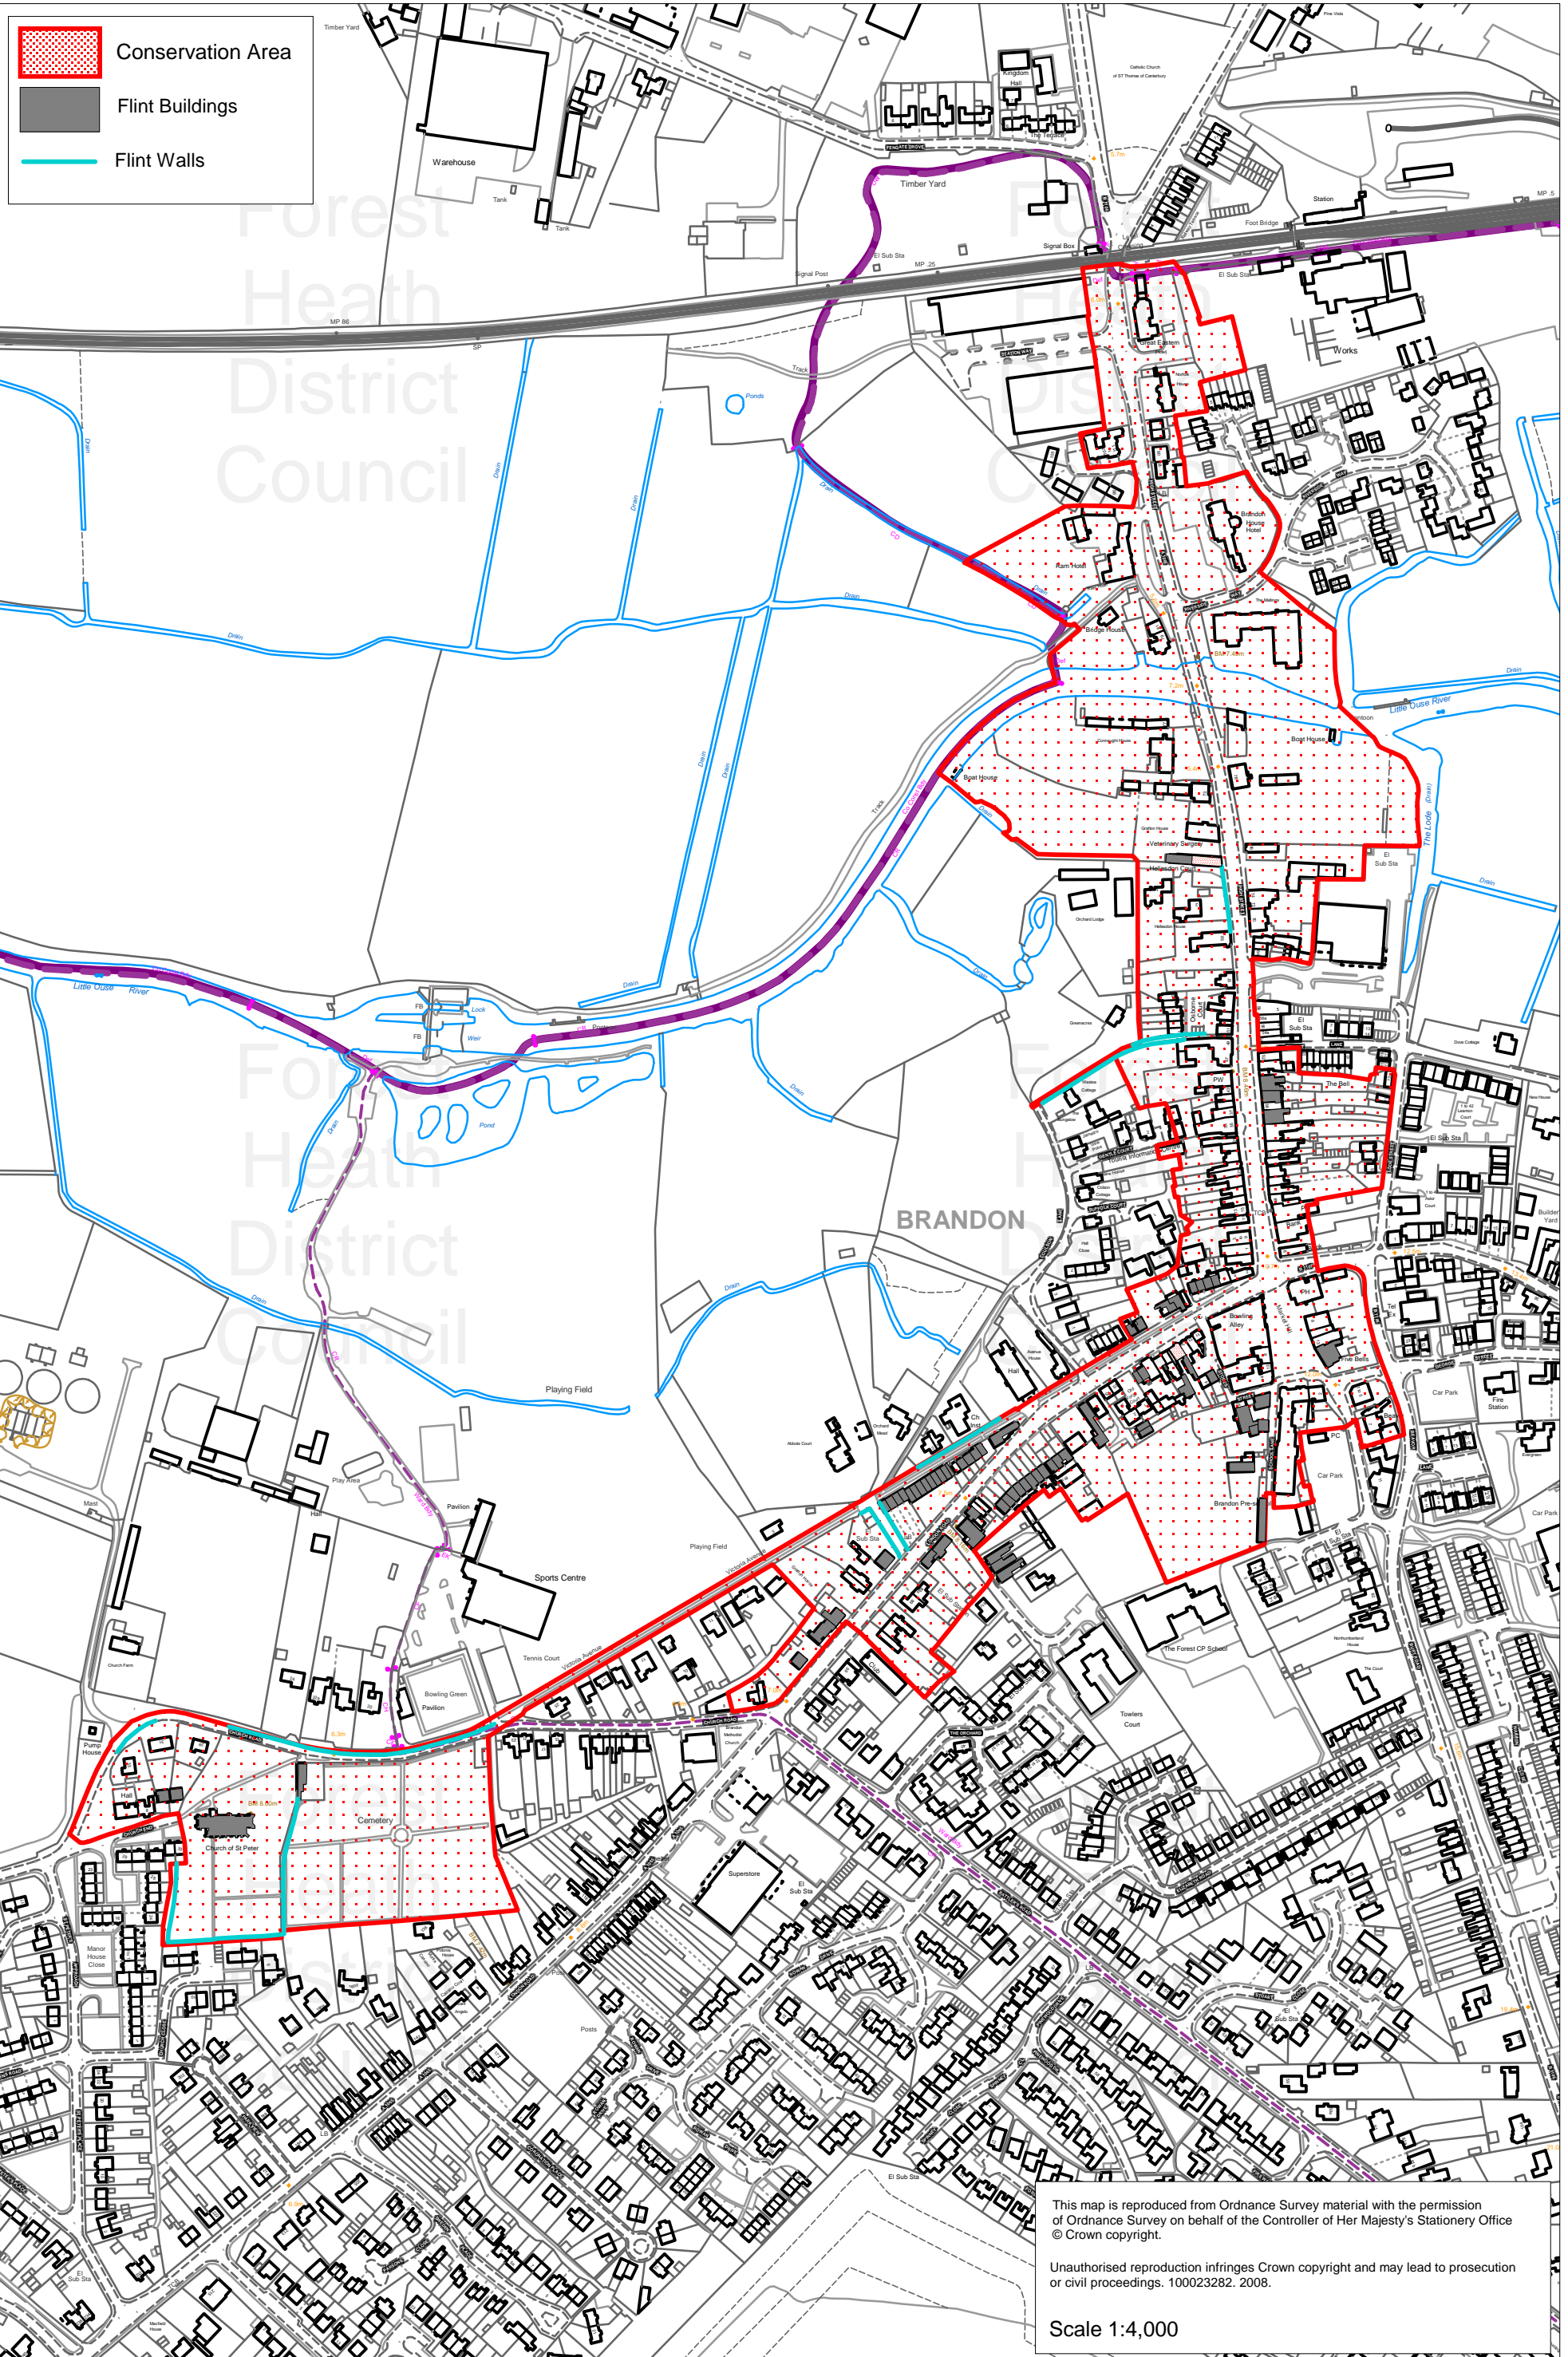

This map is reproduced from Ordnance Survey material with the permission of Ordnance Survey on behalf of the Controller of Her Majesty's Stationery Office © Crown copyright.

Unauthorised reproduction infringes Crown copyright and may lead to prosecution or civil proceedings. 100023282. 2008.

Scale 1:4,000