

AS06

on DATA-BASE

Dr. and Mrs. Mackenzie  
Gaughton House  
Fornham All Saints  
Bury St. Edmunds  
Suffolk



IP28 6JY

5<sup>th</sup> October 2009.

Head of Planning  
West Suffolk House  
Western Way  
Bury St. Edmunds  
Suffolk IP33 3YU

Dear Madam,

Please find enclosed a copy of the plan of Fornham All Saints.  
We request that the area hatched (House and land, Gaughton House) could be considered to be included in the proposed Local Development framework.

We consider it suitable for development for the following reasons:-


1. The locality to the A14
2. Thus the demand for additional housing
3. The quickly declining amenity of the space due to neglect.

We look forward to your response,

Many thanks,

Yours faithfully,

D. Mackenzie  
(on behalf of Dr. and Mrs. Mackenzie)

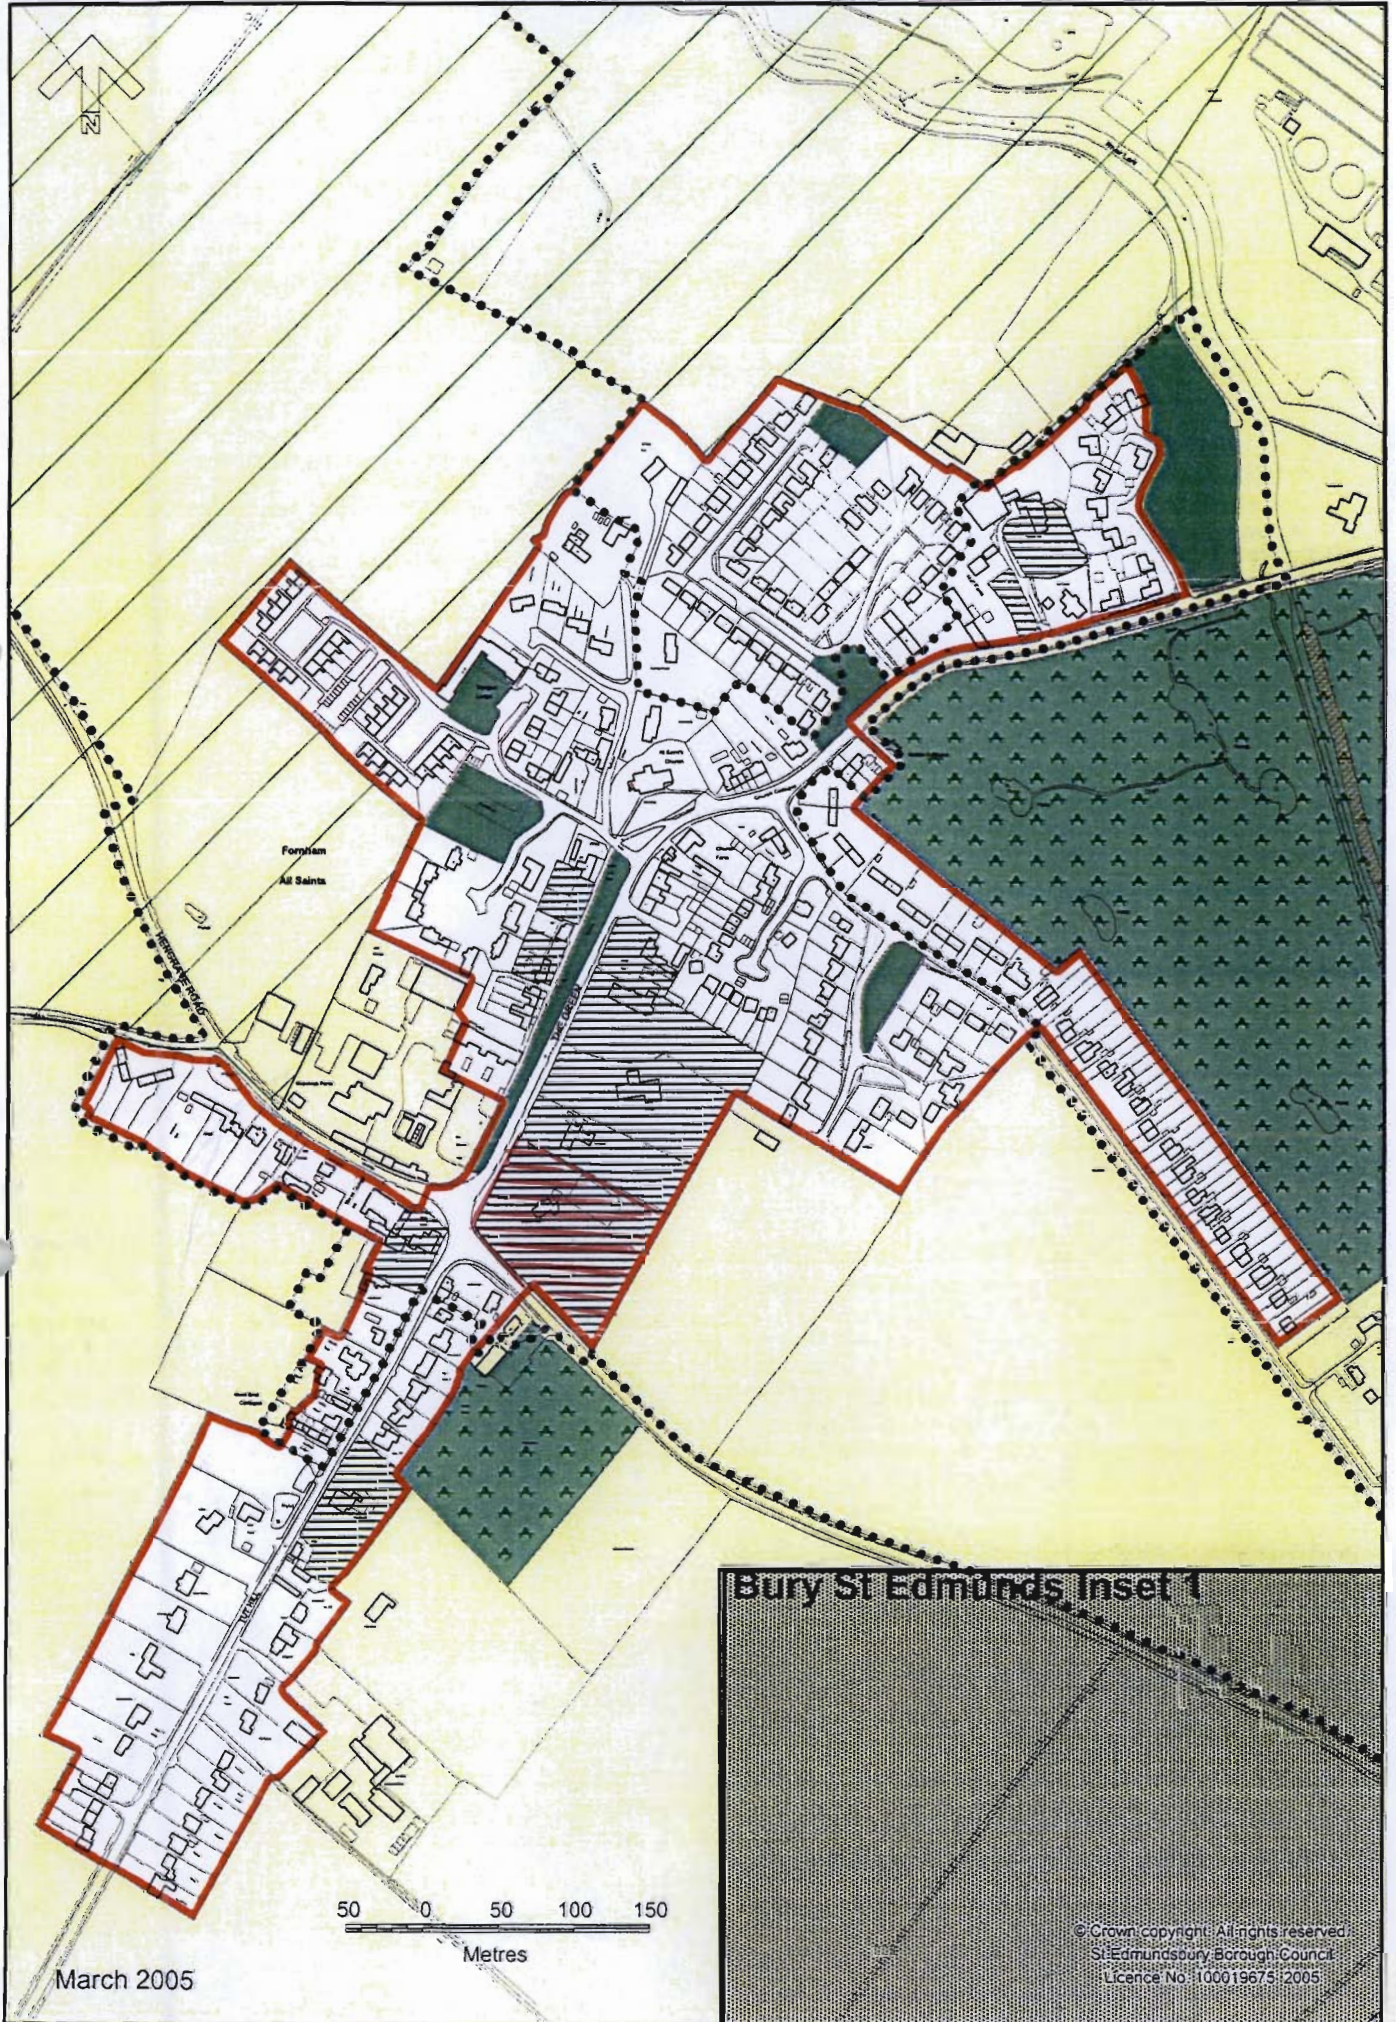

Fornham  
All Saints

50 0 50 100 150  
Metres

March 2005

St Edmundsbury Inset 1

© Crown copyright. All rights reserved.  
St Edmundsbury Borough Council  
Licence No: 100019675/2005