


# Proposed Layout, Unit 7, Chamberlayne Road, Bury St Edmunds, IP32 7EY Suffolk

Scale: 1 : 100

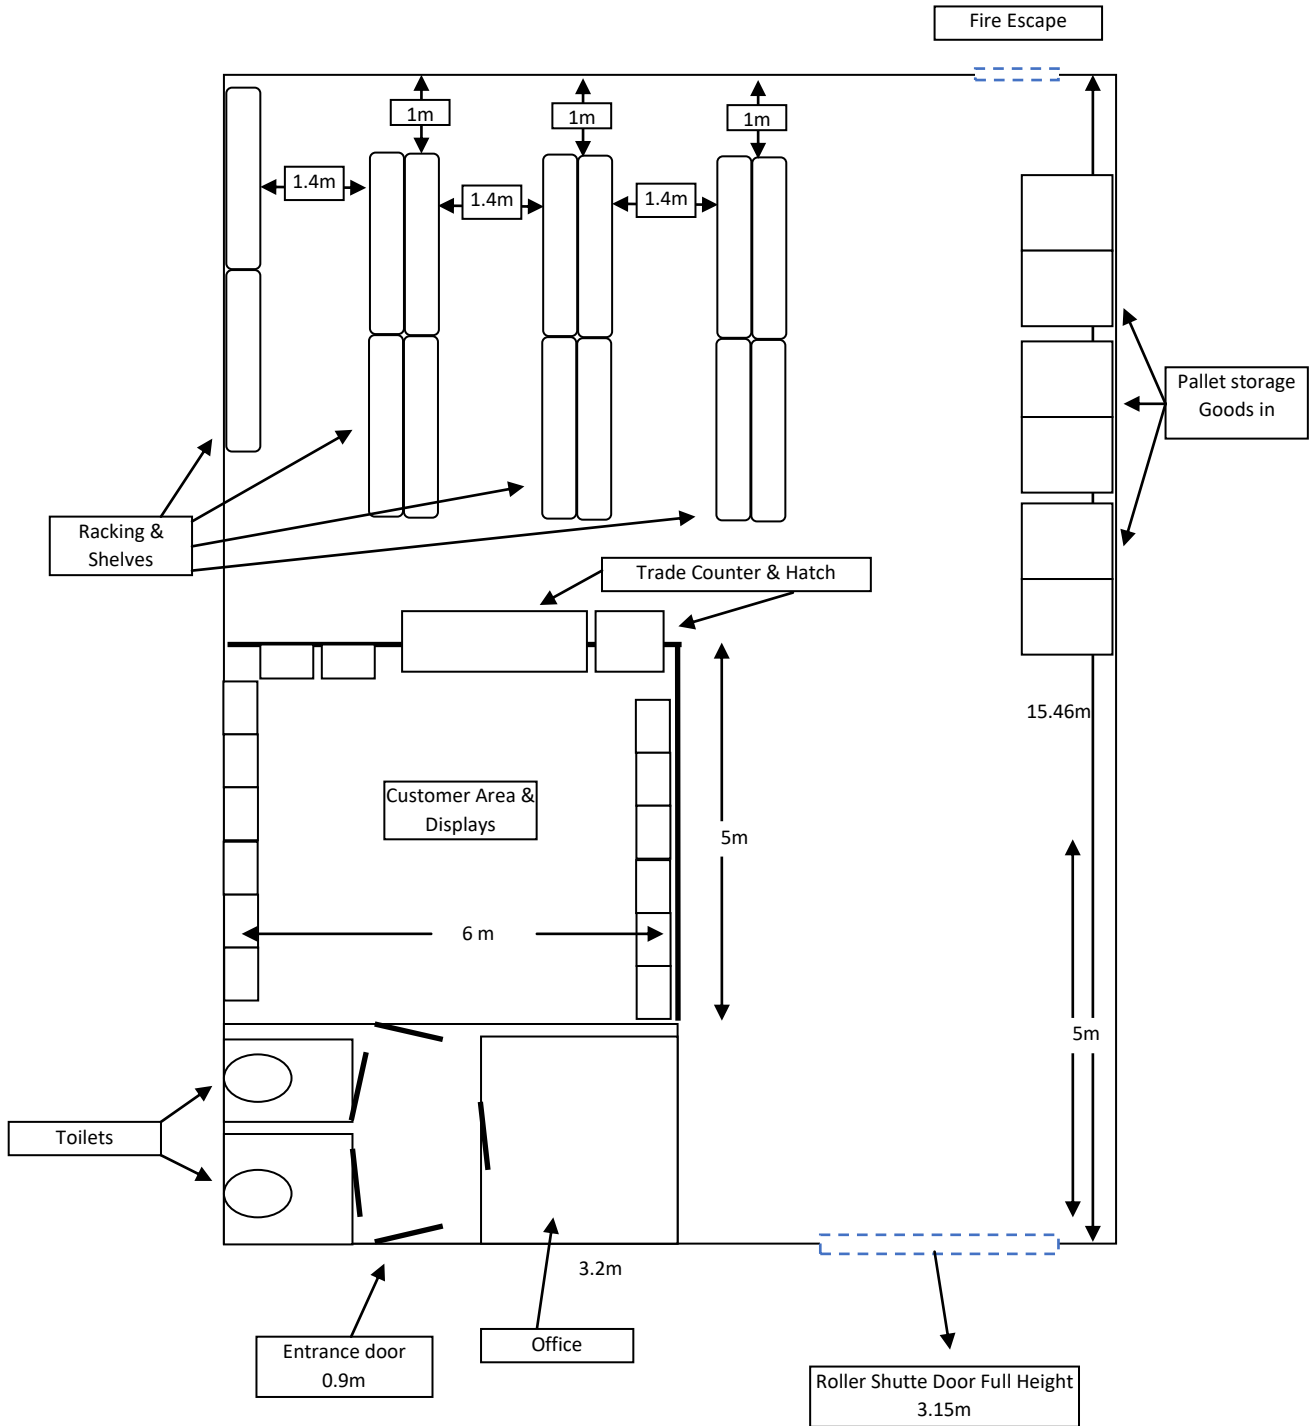

# Existing Layout, Unit 7, Chamberlayne Road, Bury St Edmunds, IP32 7EY Suffolk

Scale: 1 : 100

