


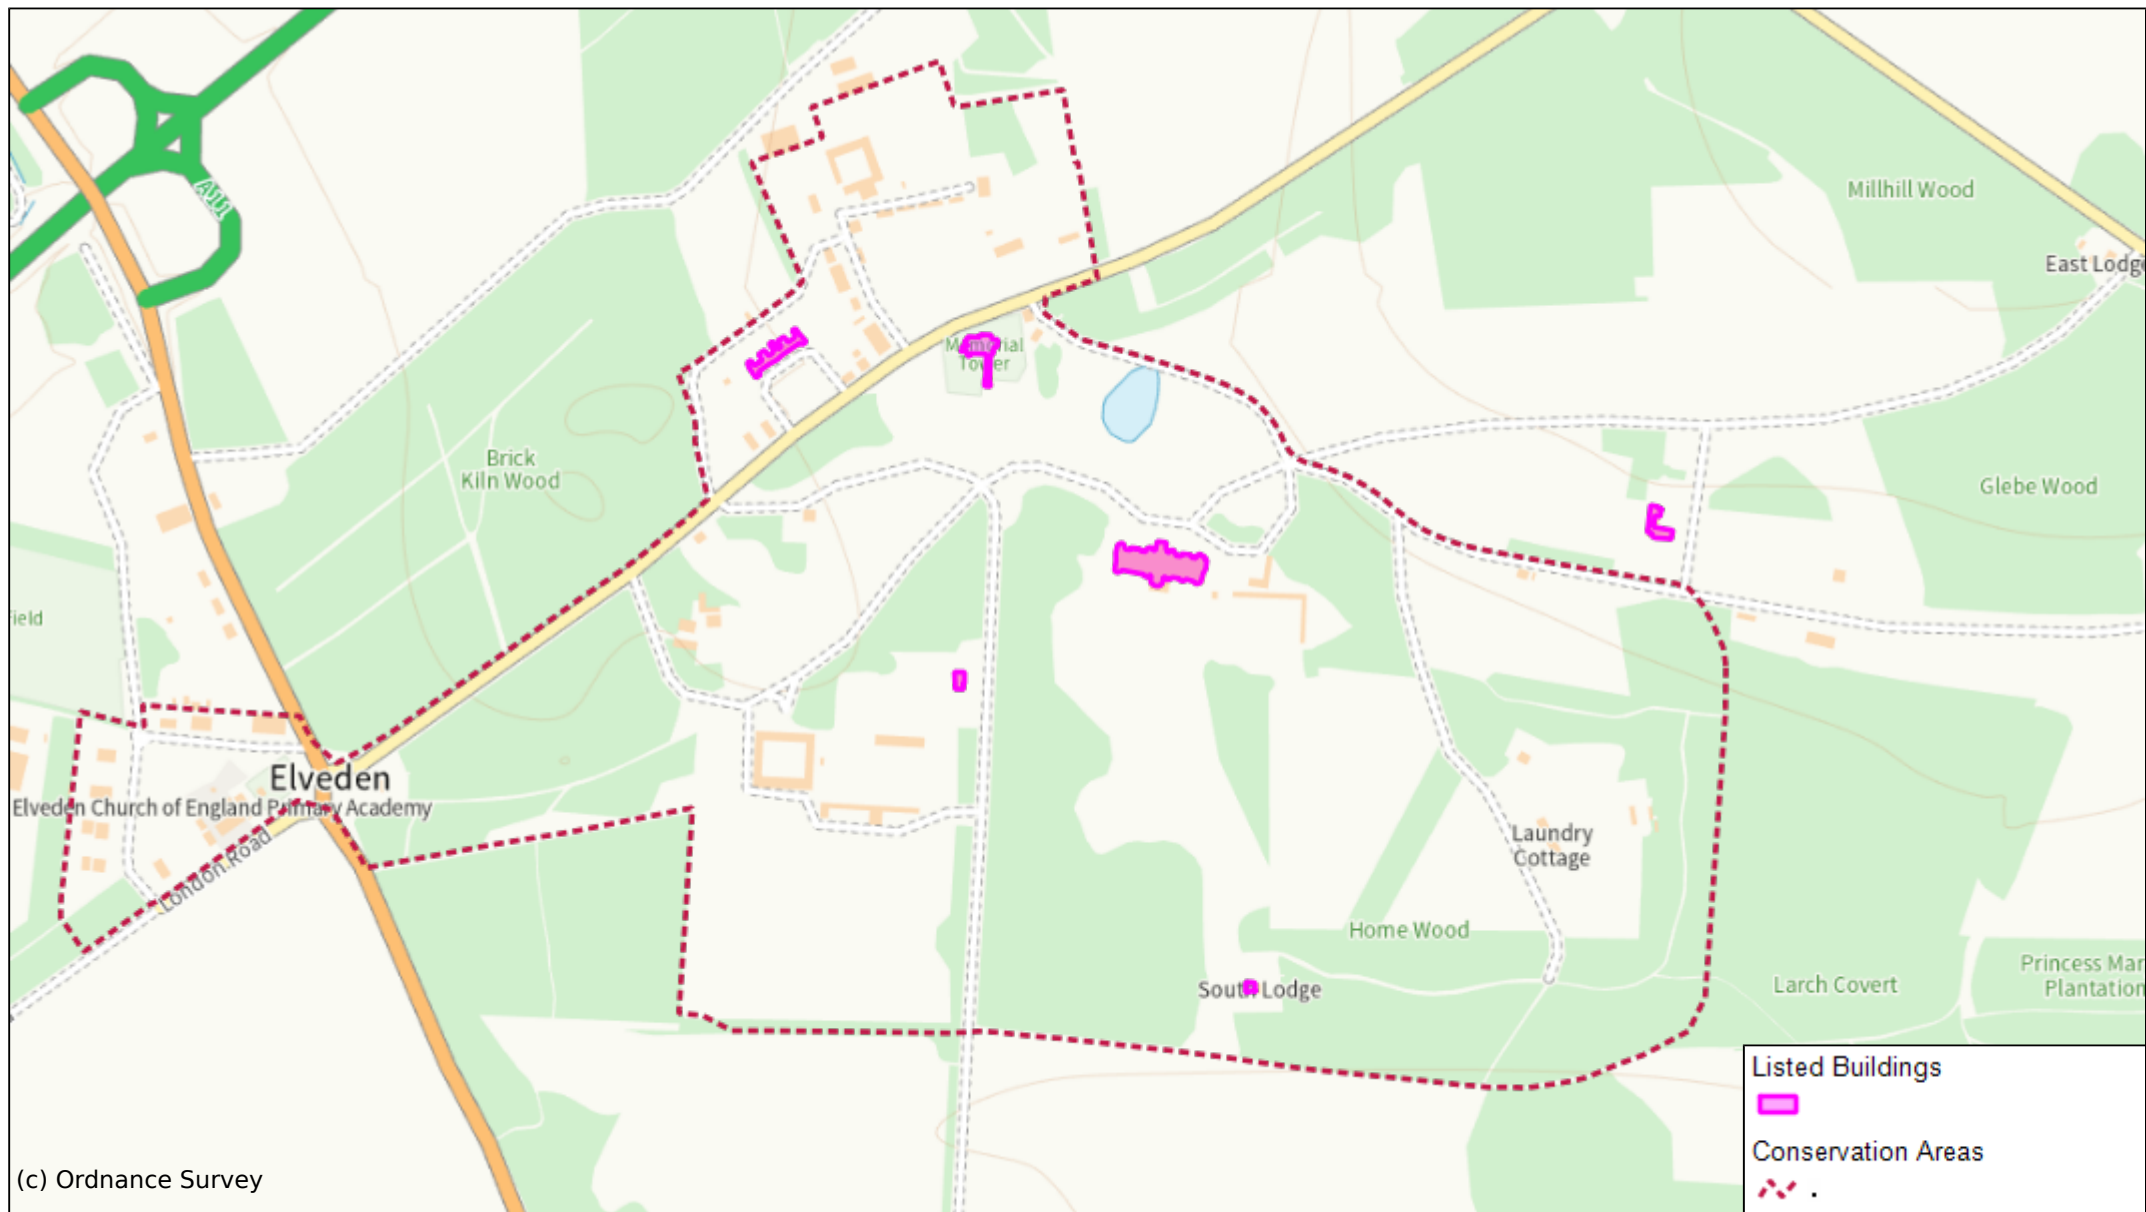

Elveden Conservation Area

Scale: 1:7500

Printed on 2025-04-16 15:44:59

by dbugg@SEBC_DOMAIN

© Crown Copyright and database rights 2024 OS 100023282.

West Suffolk
 Council



West Suffolk House
 Western Way
 Bury St Edmunds
 IP33 3YU
 01284 763233
www.westsuffolk.gov.uk