


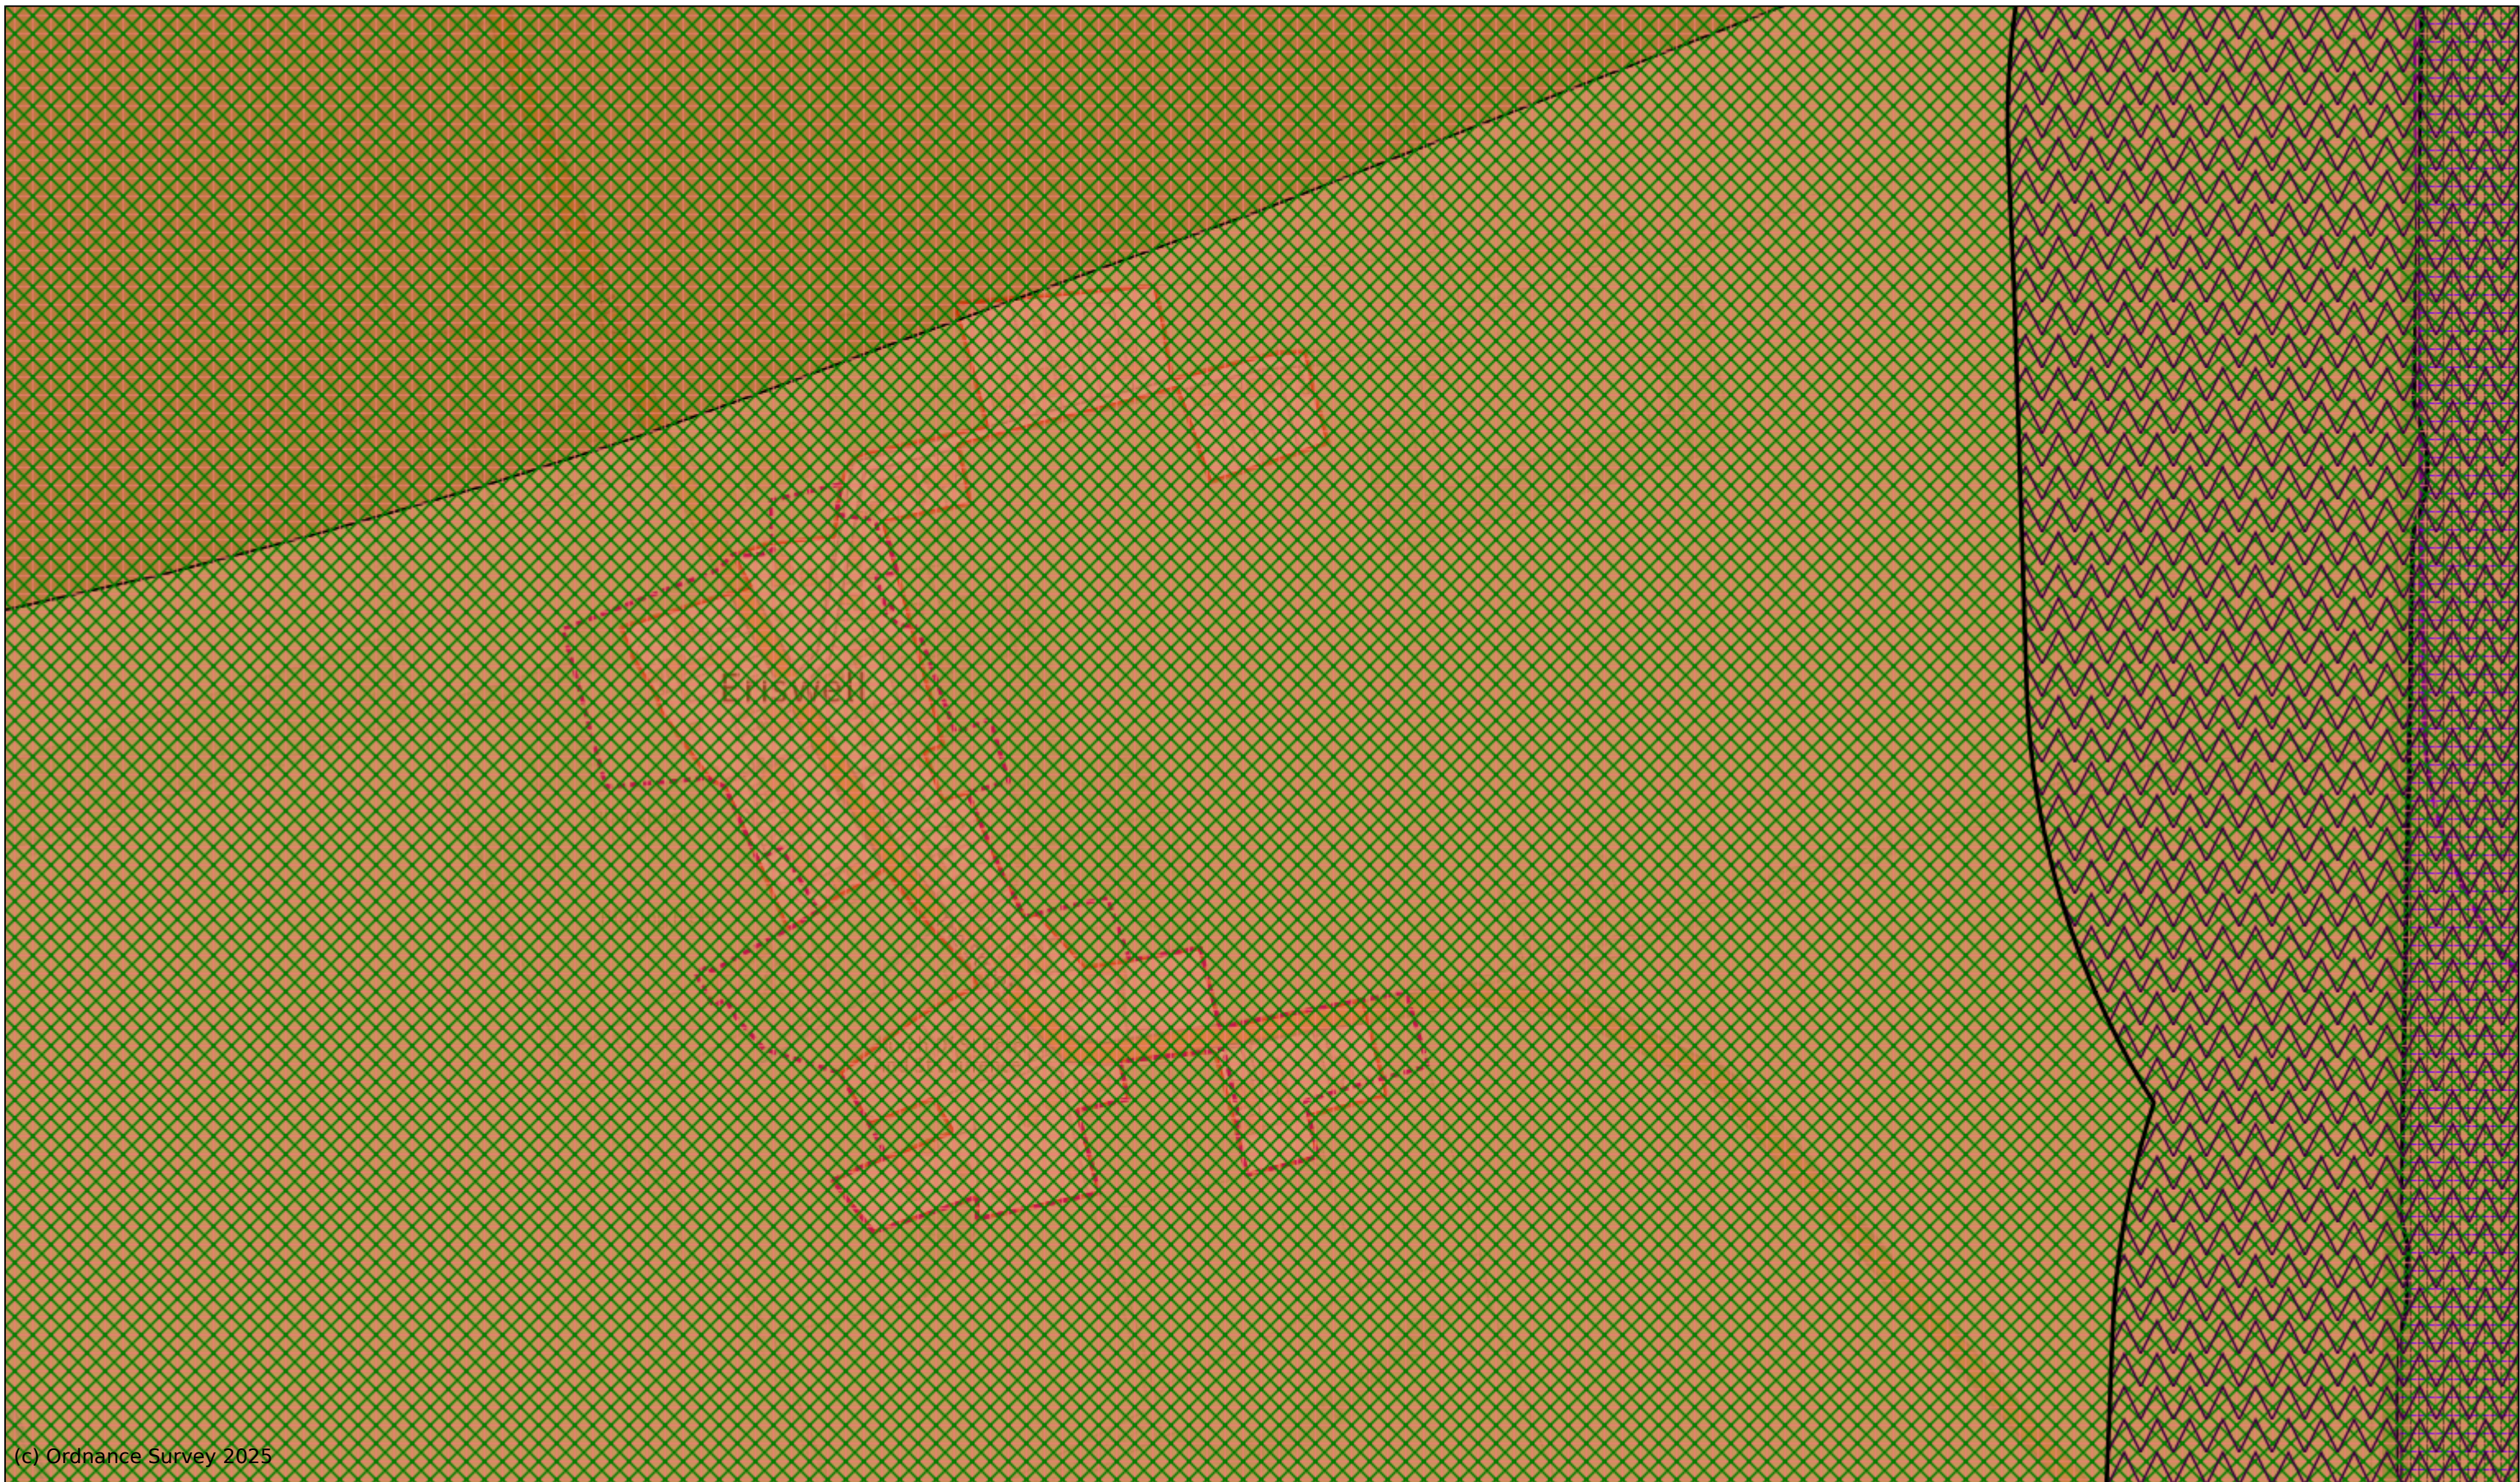

(c) Ordnance Survey 2025

Inset map 19 - Eriswell

Scale: 1:3000

Printed on 2025-06-30 10:24:12

by dbugg@SEBC_DOMAIN

© Crown Copyright and database rights 2025 OS 100023282.

West Suffolk
Council



West Suffolk House
Western Way
Bury St Edmunds
IP33 3YU
01284 763233
www.westsuffolk.gov.uk