


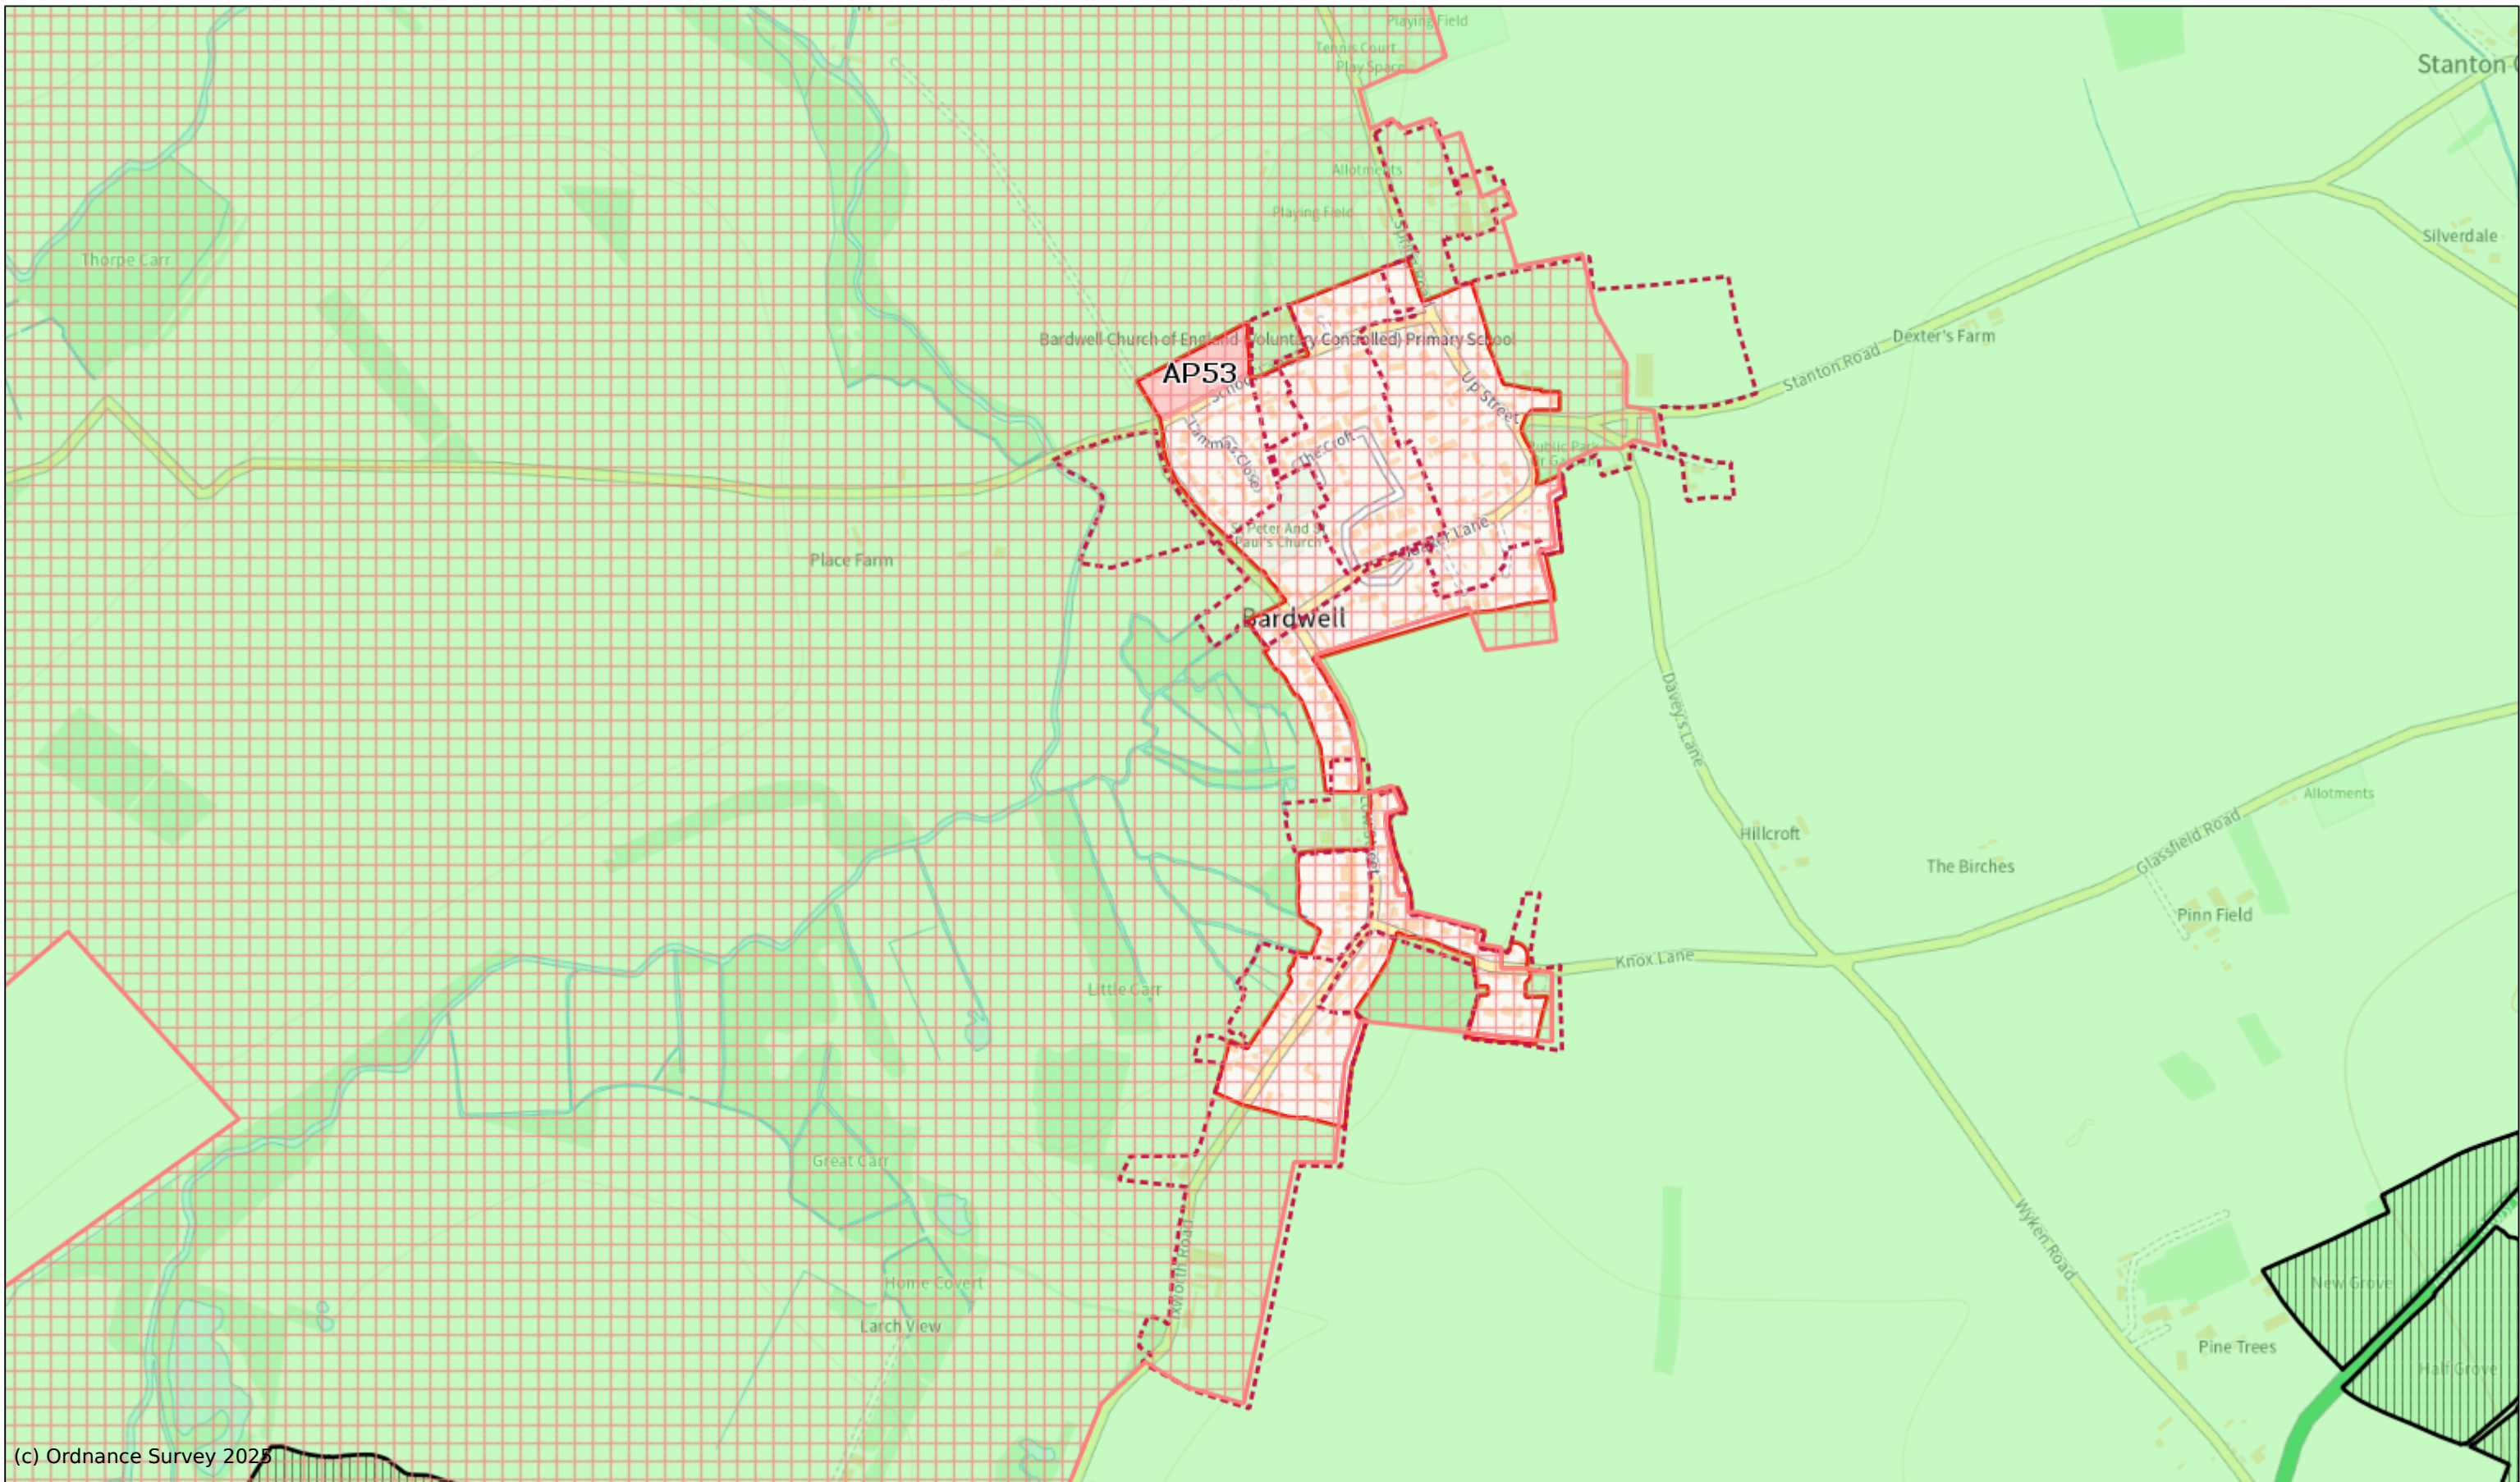

(c) Ordnance Survey 2025

## Inset map 1 - Bardwell

Scale: 1:8000

Printed on 2025-06-27 15:37:58

by dbugg@SEBC\_DOMAIN

© Crown Copyright and database rights 2025 OS 100023282.

**West Suffolk**  
Council



West Suffolk House  
Western Way  
Bury St Edmunds  
IP33 3YU  
01284 763233  
[www.westsuffolk.gov.uk](http://www.westsuffolk.gov.uk)