


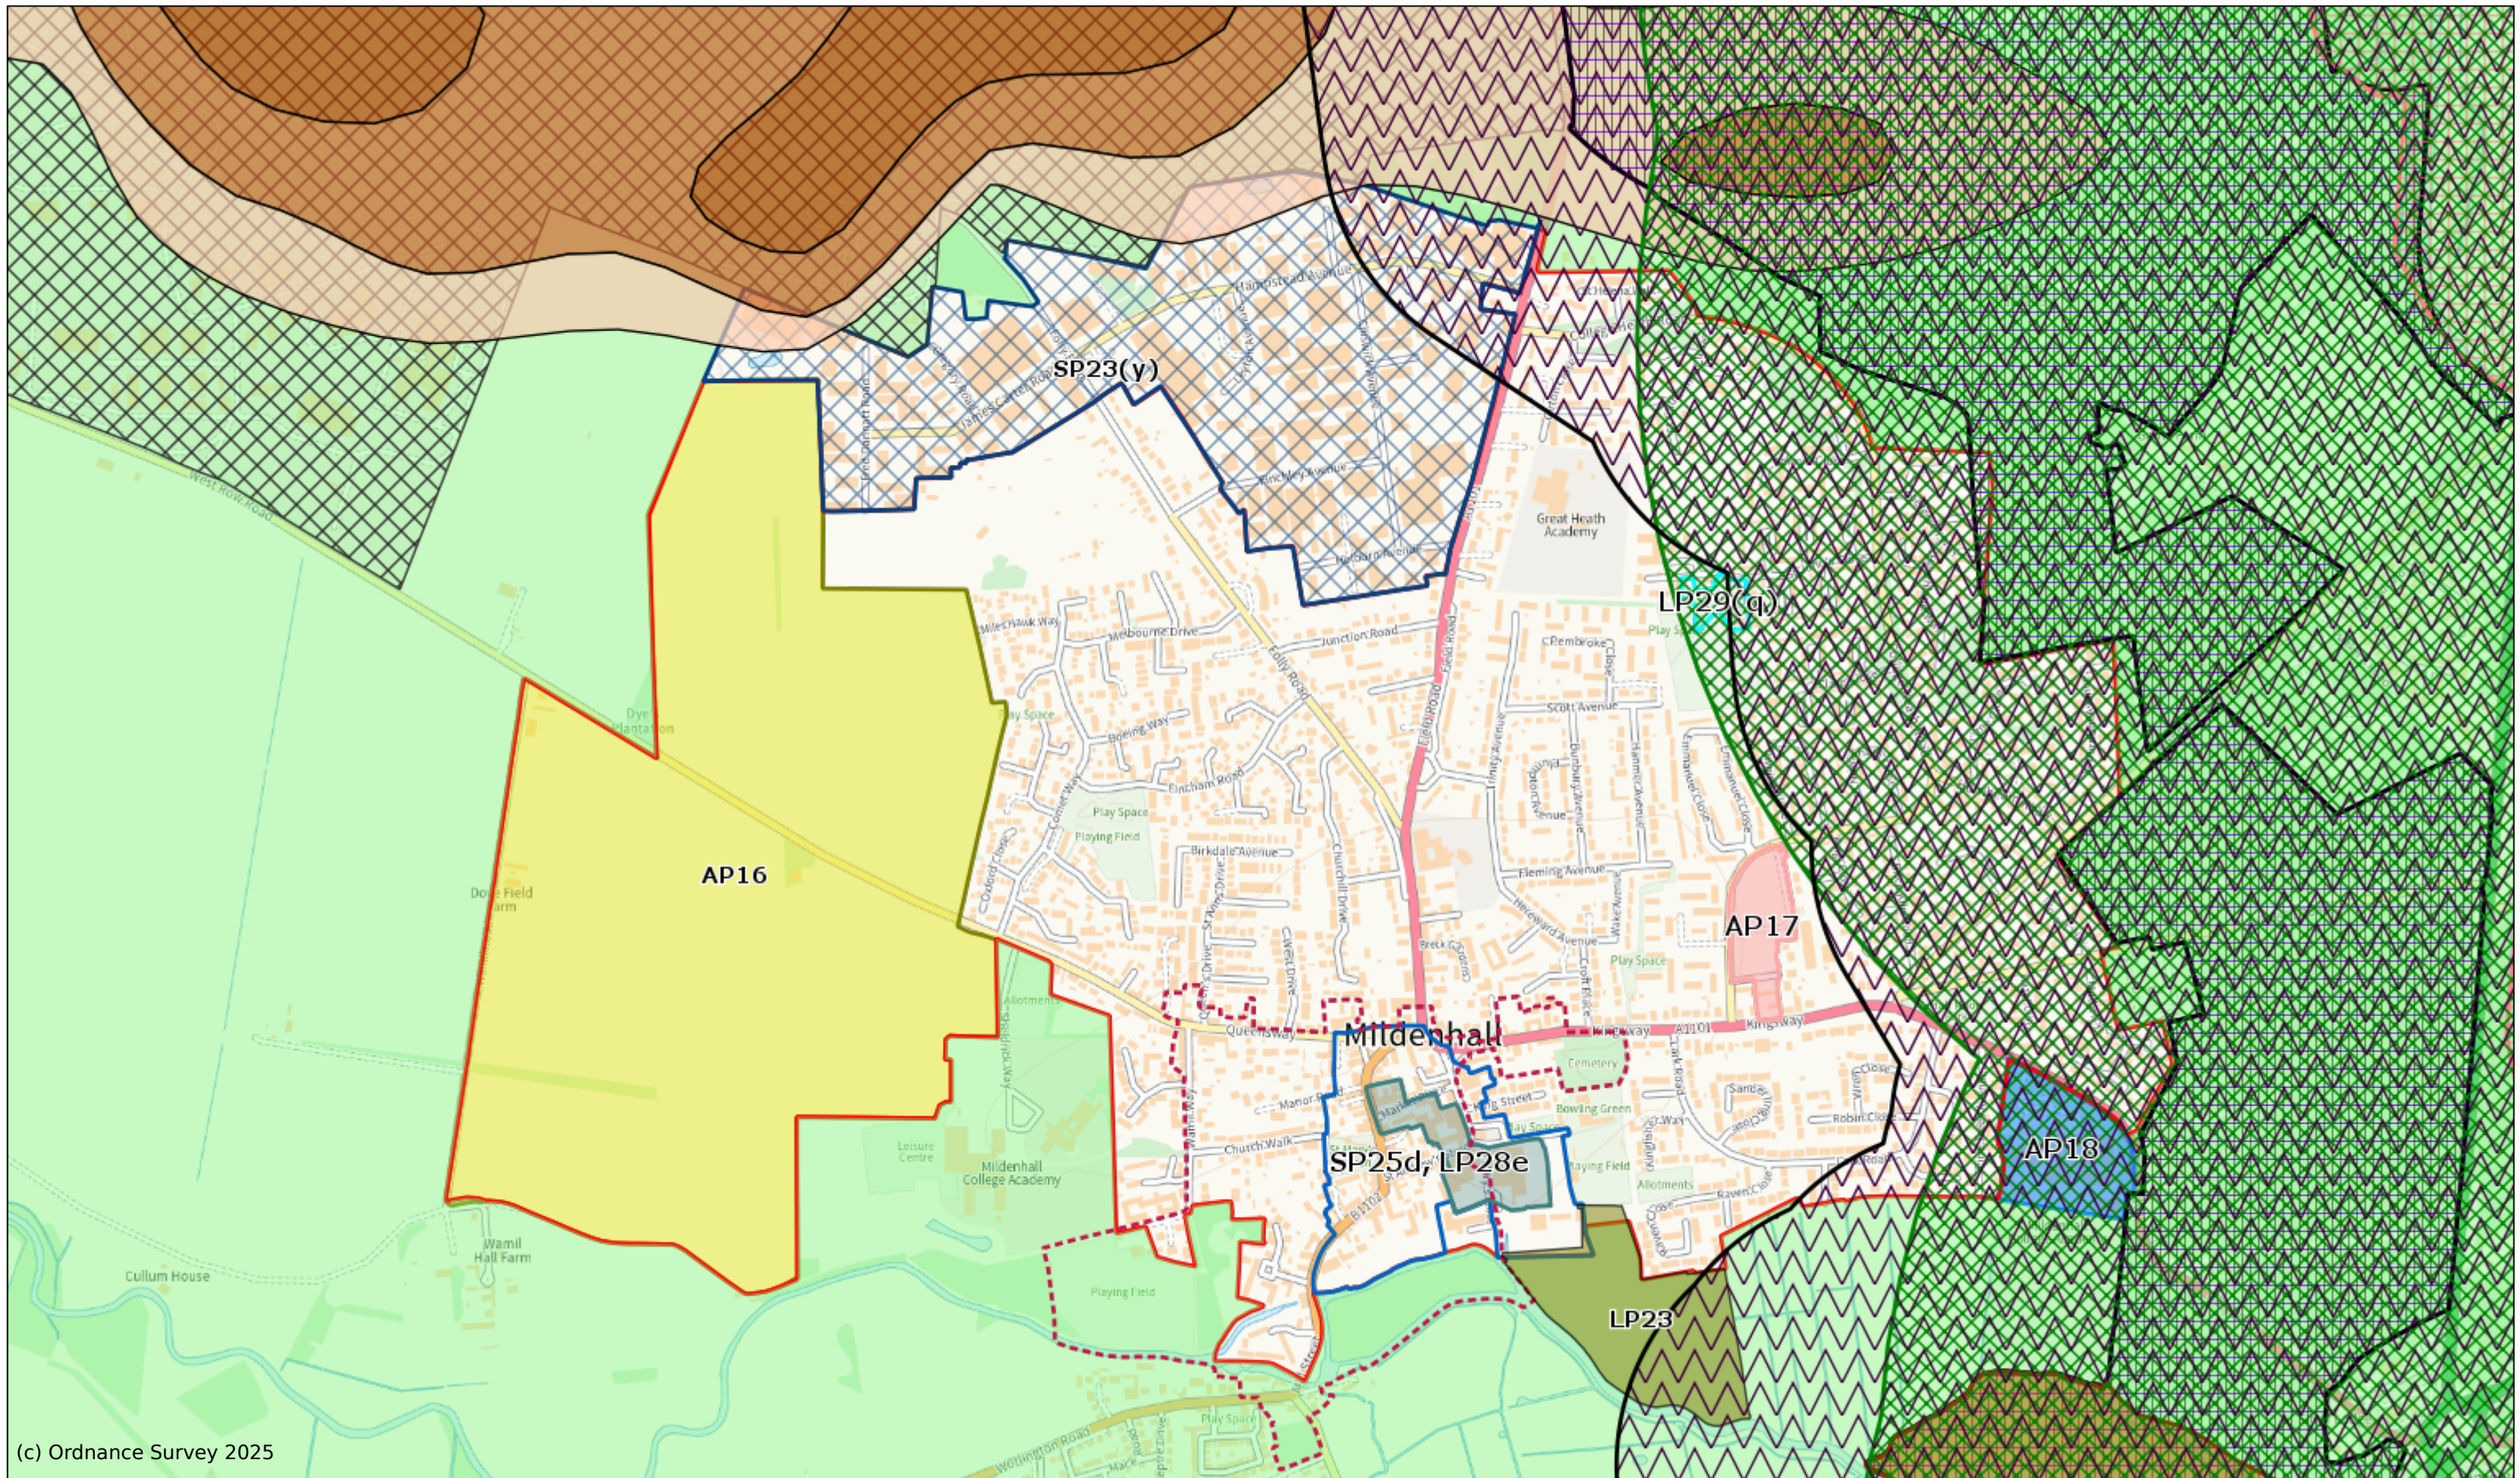

(c) Ordnance Survey 2025

Inset map 50 - Mildenhall

Scale: 1:10000

Printed on 2025-06-27 16:25:16

by dbugg@SEBC_DOMAIN

© Crown Copyright and database rights 2025 OS 100023282.




 West Suffolk House
 Western Way
 Bury St Edmunds
 IP33 3YU
 01284 763233
www.westsuffolk.gov.uk