


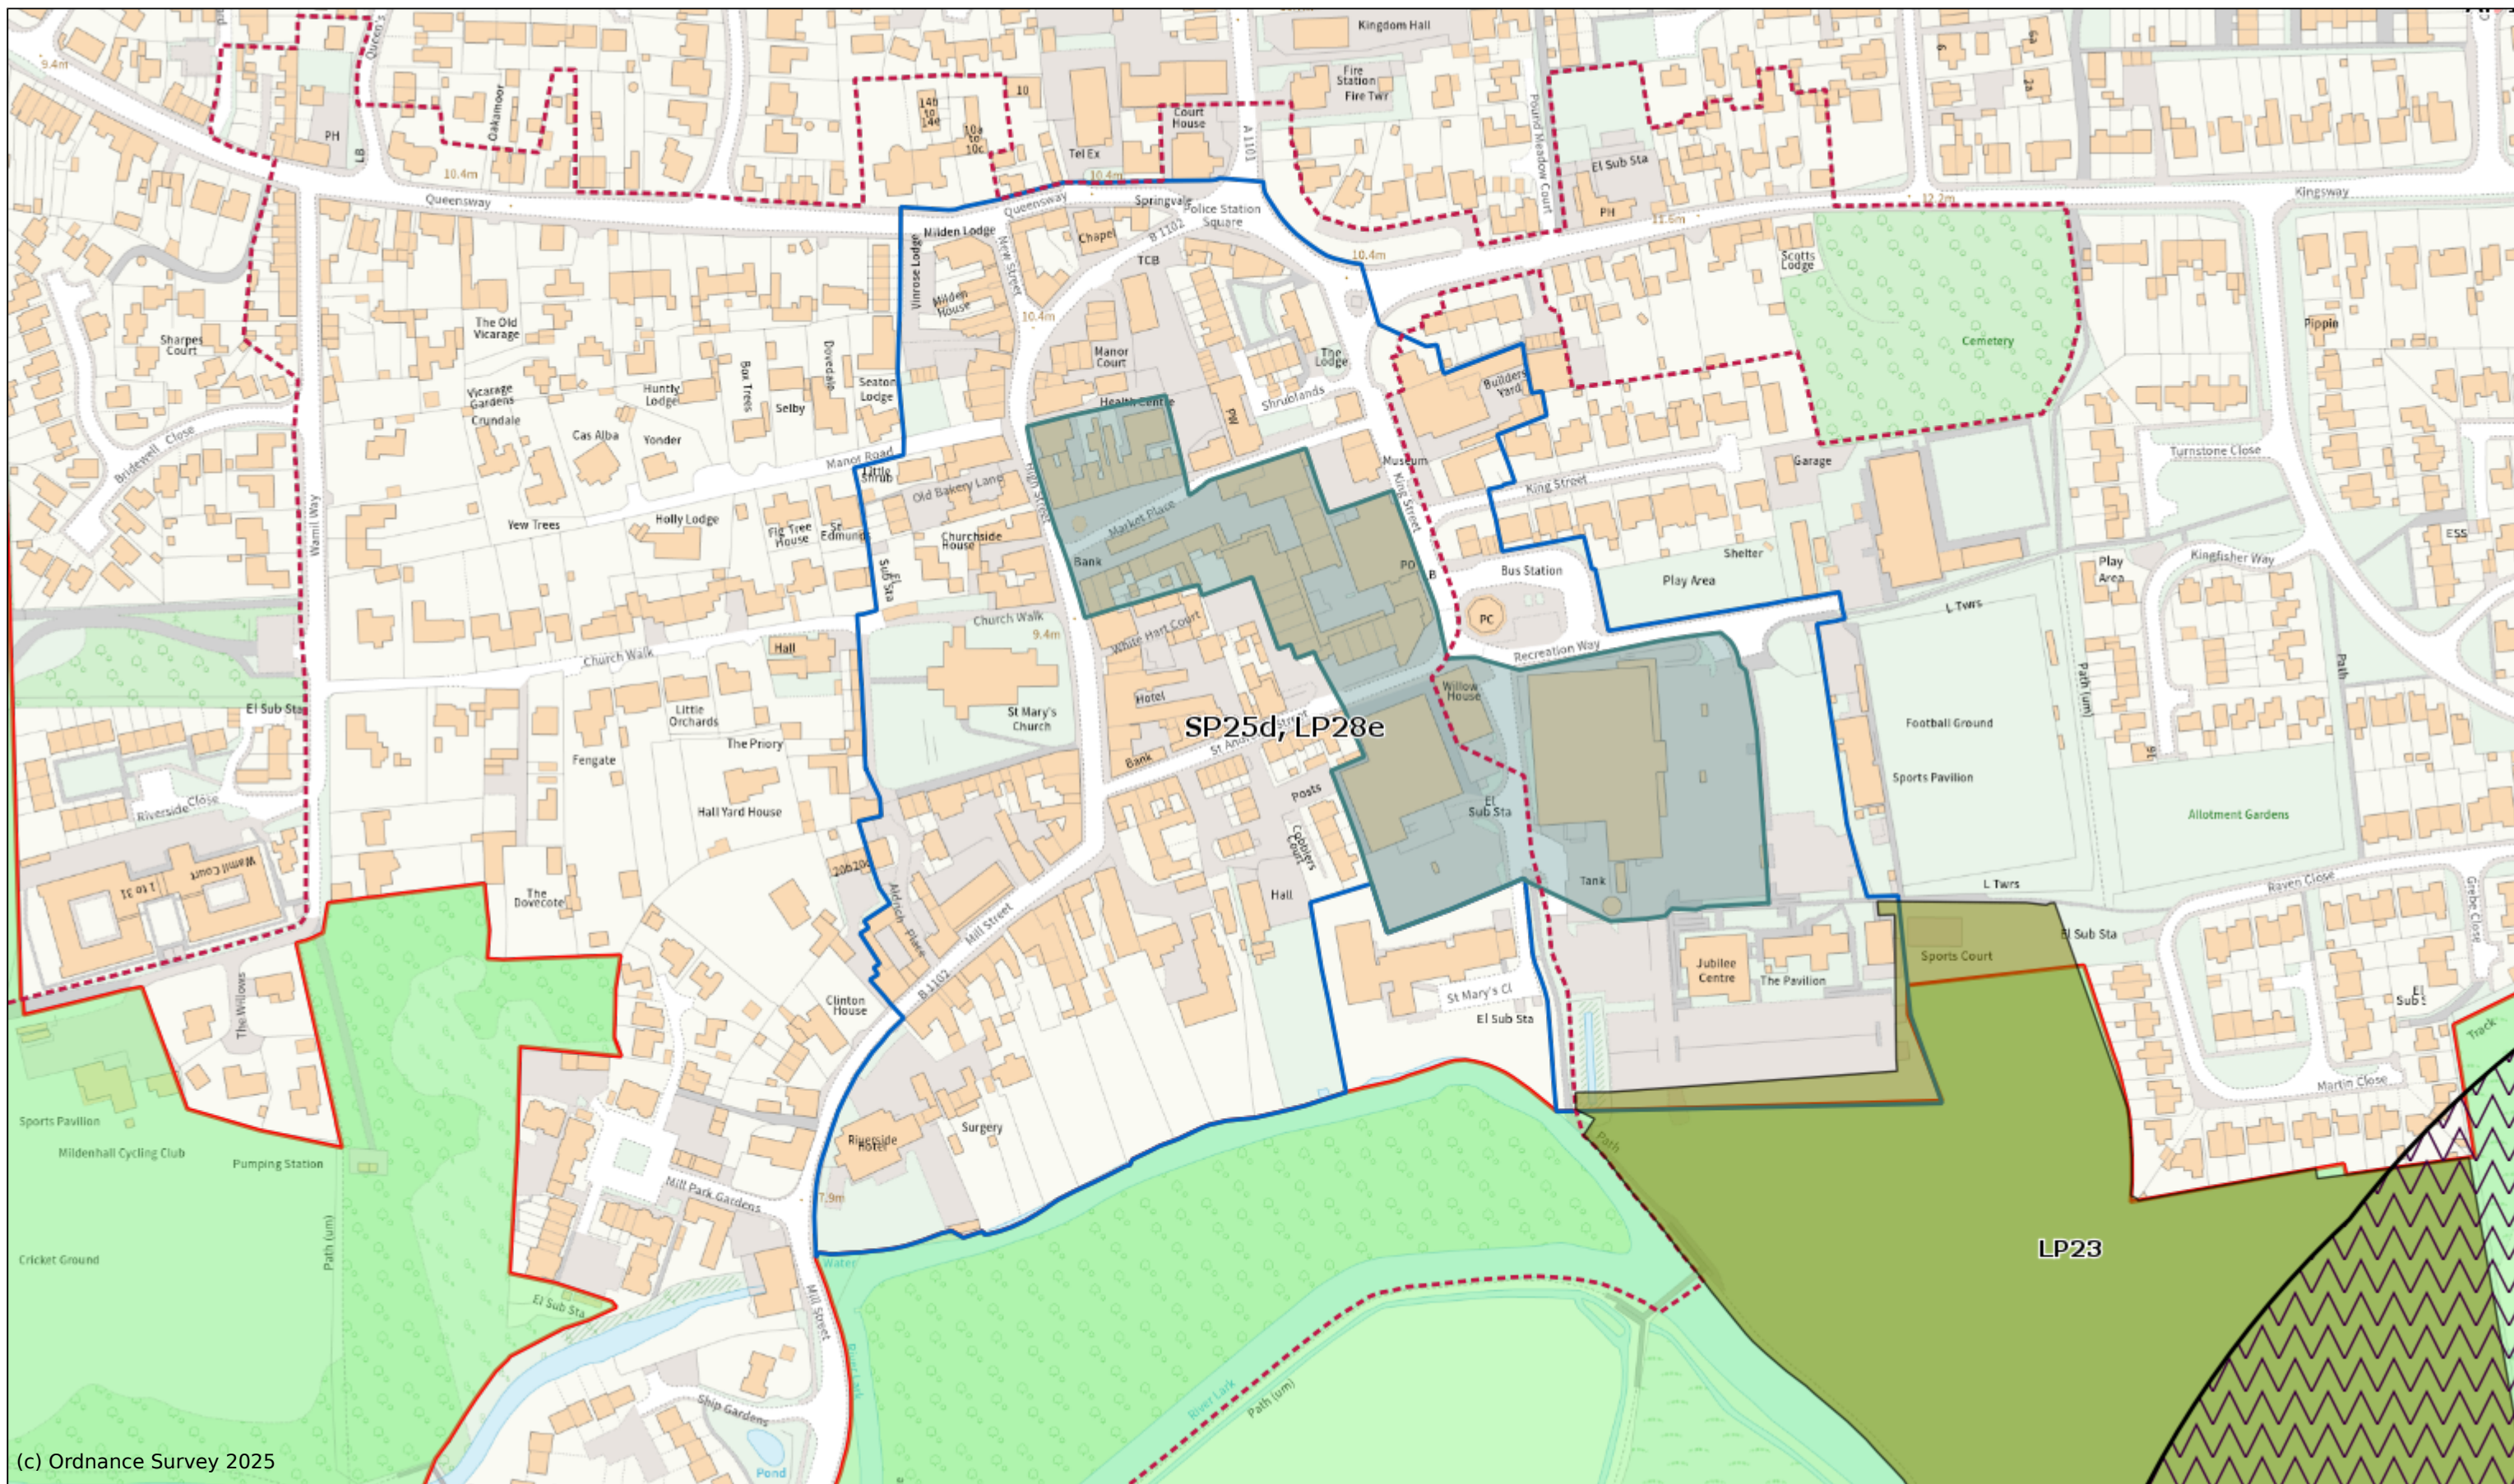

Inset map 51 - Mildenhall Town Centre

Scale: 1:2500

Printed on 2025-06-27 16:26:27

by dbugg@SEBC_DOMAIN

© Crown Copyright and database rights 2025 OS 100023282.



West Suffolk House

Western Way

Bury St Edmunds

IP33 3YU

01284 763233

www.westsuffolk.gov.uk