


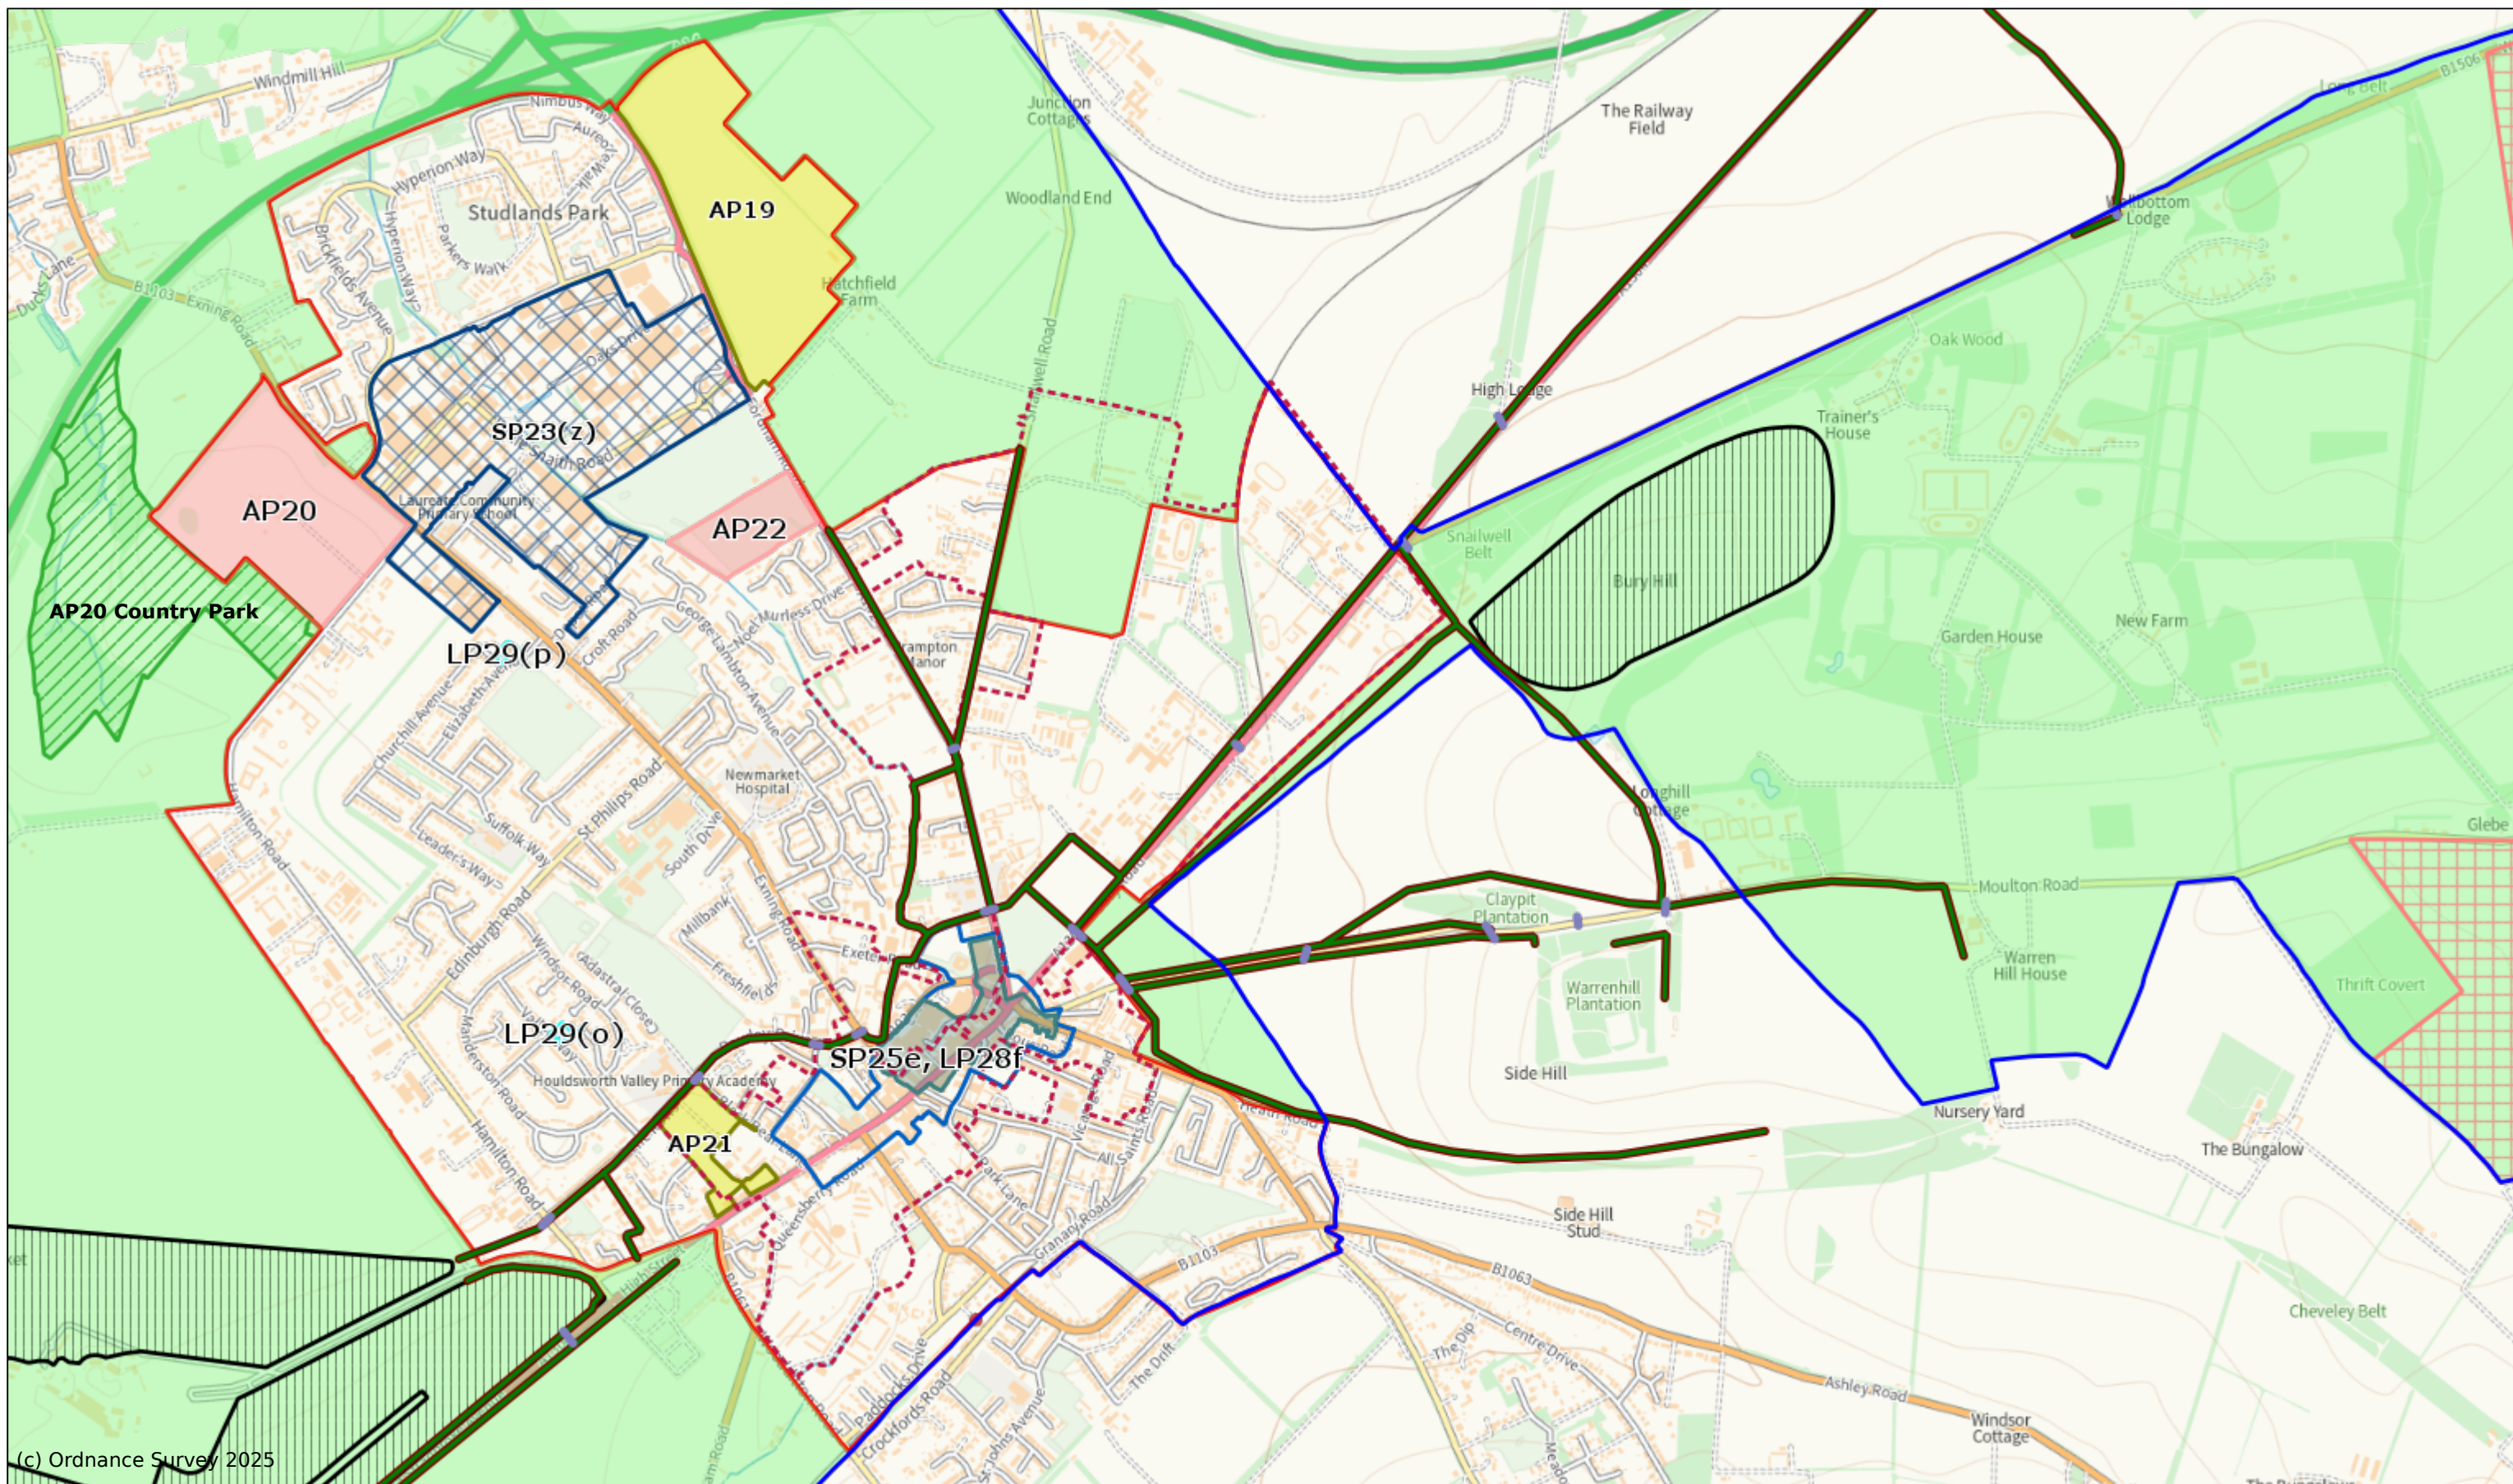

(c) Ordnance Survey 2025

Inset map 53 - Newmarket

Scale: 1:16000

Printed on 2025-06-27 16:33:12

by dbugg@SEBC_DOMAIN

© Crown Copyright and database rights 2025 OS 100023282.

West Suffolk
Council



West Suffolk House
Western Way
Bury St Edmunds
IP33 3YU
01284 763233
www.westsuffolk.gov.uk