


Barrow cum Denham

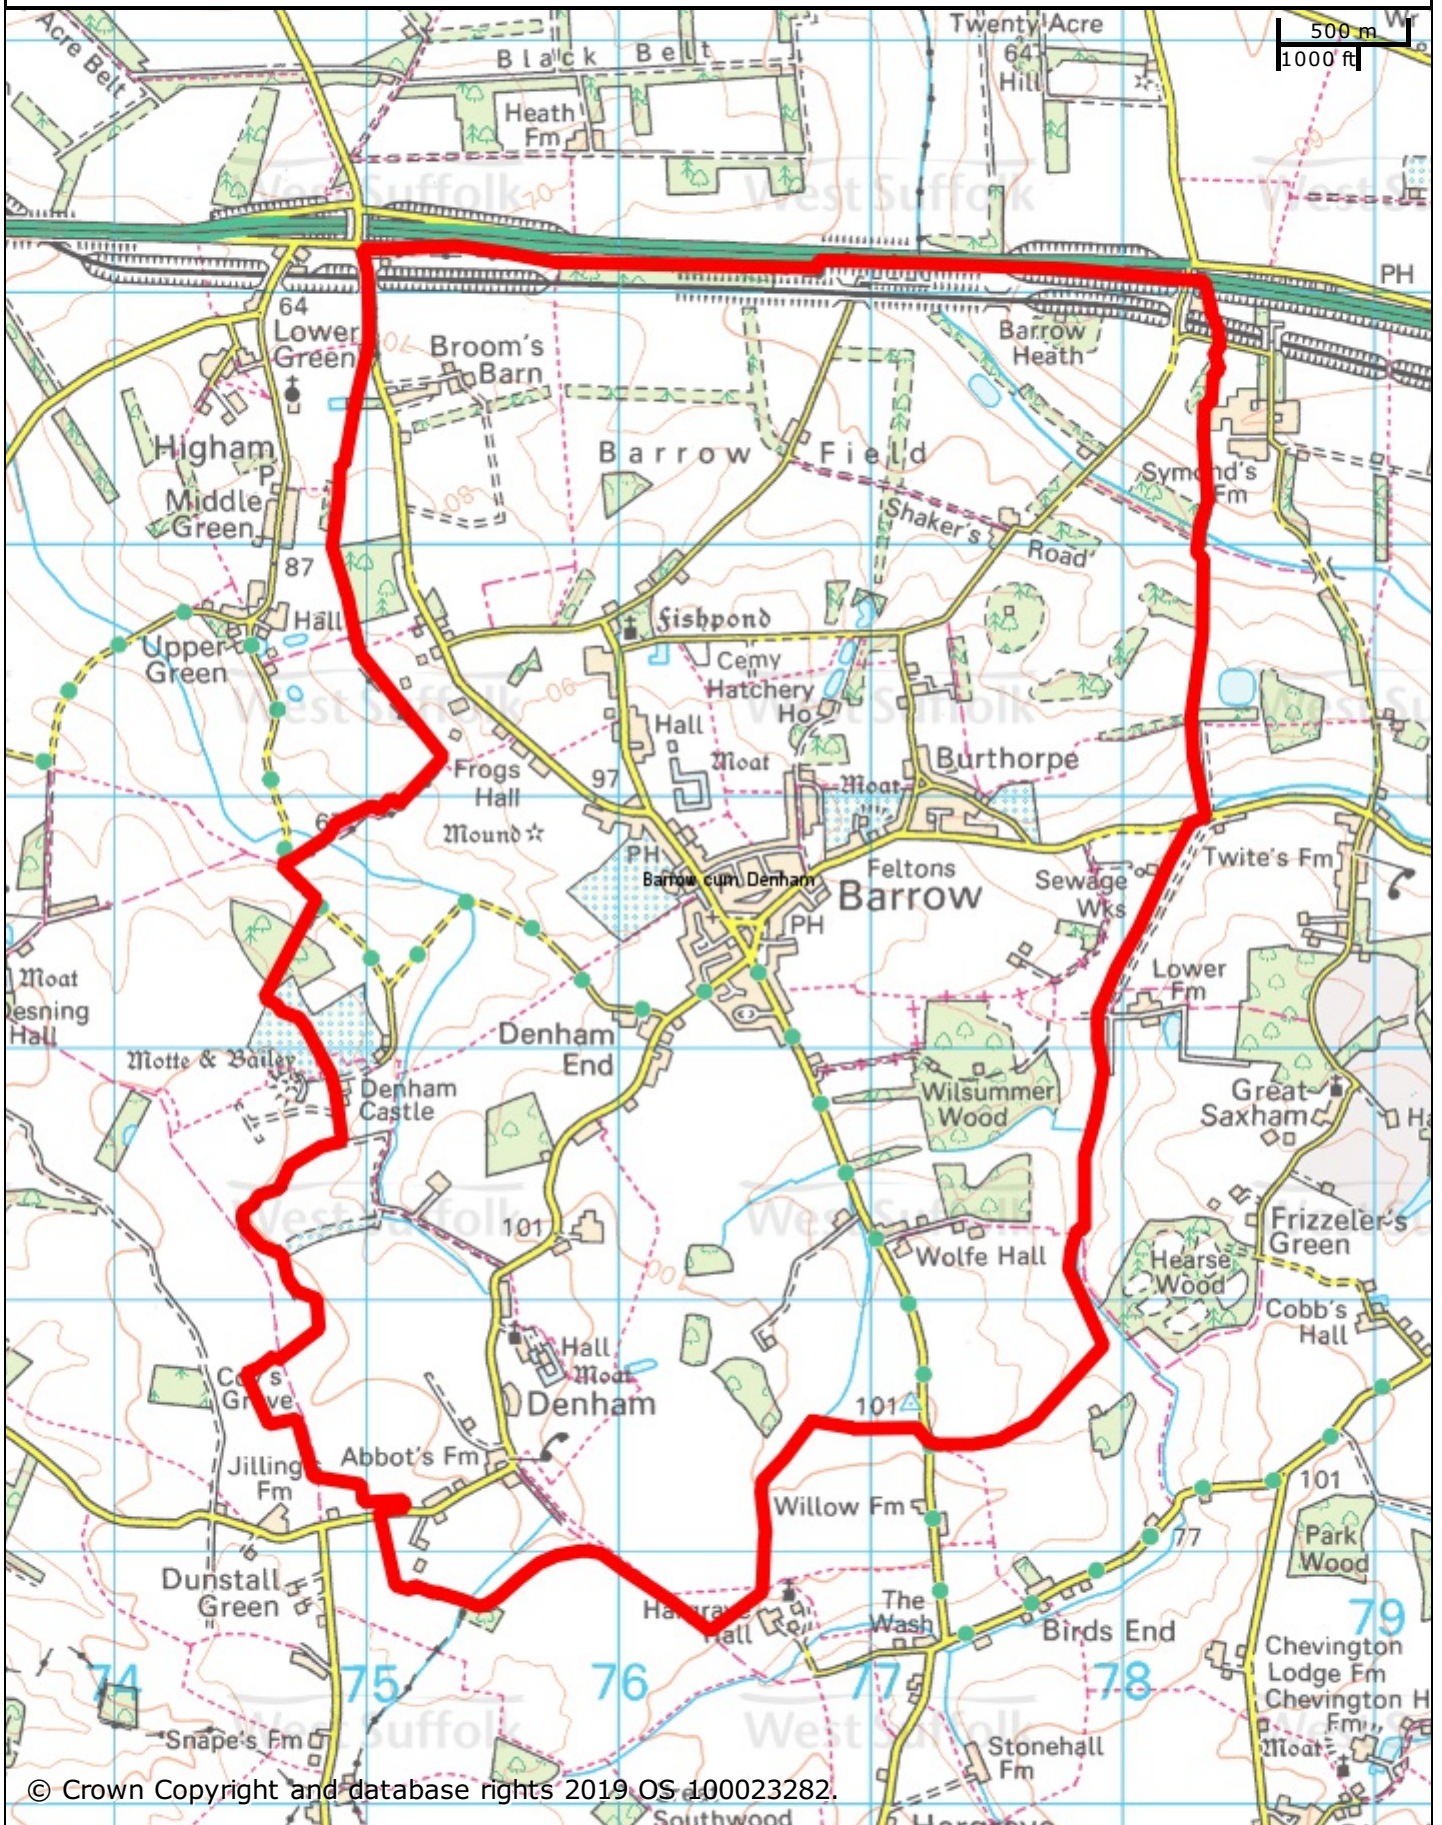

© Crown Copyright and database rights 2019 OS 100023282.

West Suffolk
Council

www.westsuffolk.gov.uk

West Suffolk Council
West Suffolk House
Western Way
Bury St Edmunds
IP33 3YU
01284 763233

Scale: 1:30000

Printed on: 7/6/2019 at 18:01 PM by BNicholas

© Crown Copyright and database rights 2019
OS 100023282.

