


Land to the west of Vine Cottage, Upthorpe Road, Stanton

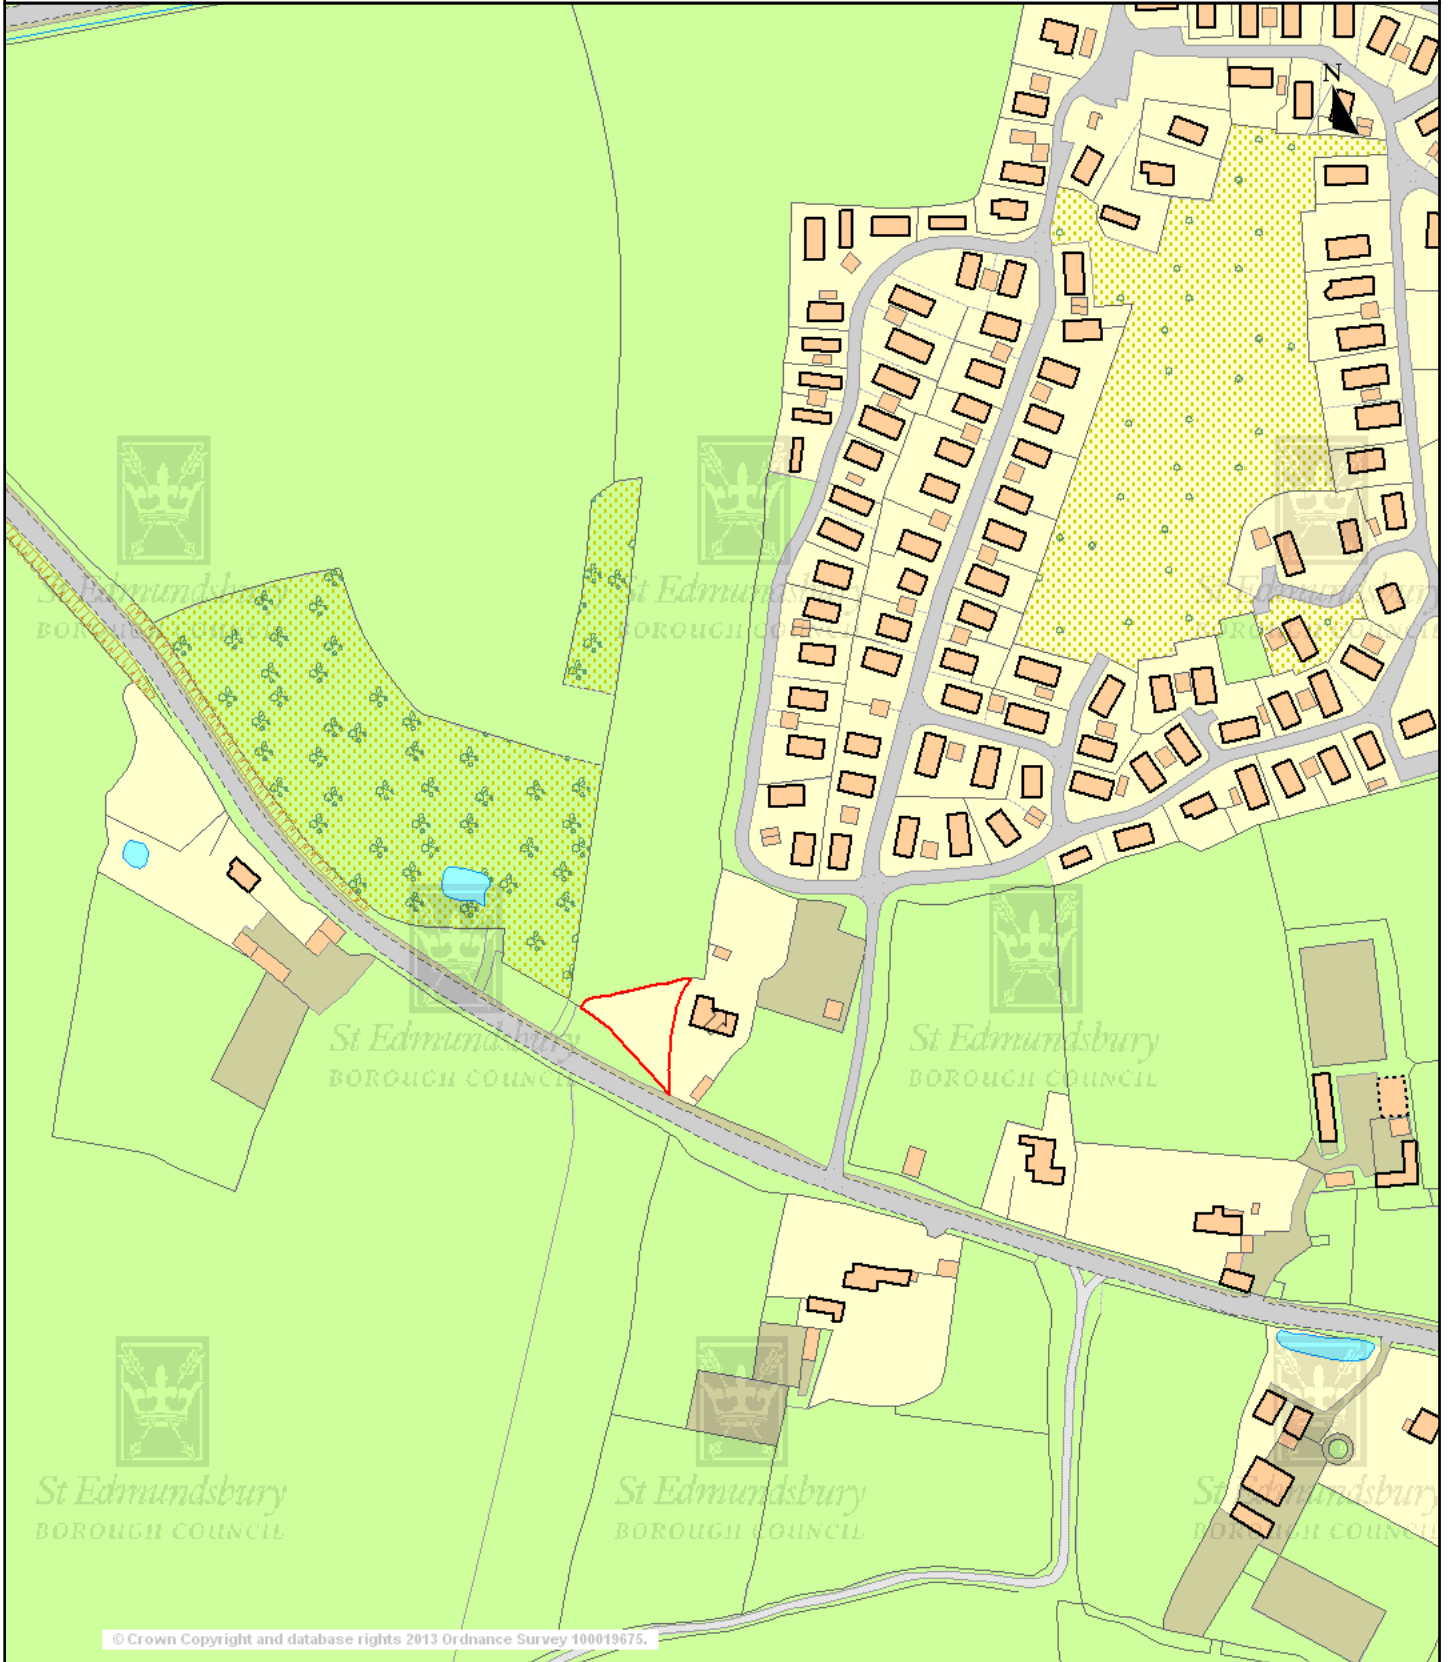

St Edmundsbury  
BOROUGH COUNCIL

© Crown Copyright and database right 2013. Ordnance Survey 100019675.  
You are not permitted to copy, sub-licence, distribute, sell  
or otherwise make available the Licensed Data to third parties in any form.  
© St Edmundsbury Borough Council

Scale 1/2500

Centre = 597779 E 272826 N

Date 5/7/2013