

BARROW

Address	Bury Road Barrow Suffolk IP29 5AB
Drawing Type	Proposed
Store Type	Standard
Store Size	1976 sq/ft
Building Size	2579 sq/ft
Drawn By	D.O
Scale @ A2	1:50
Date	21.05.2025
Revision	C
Signed Off	Yes

Notes

BUDGENS SPACE ANALYSIS			
New Store	Category	STANDARD 2000 SQFT	ACTUAL SPACE
	Produce	3 Chilled Bays 1 Ambient Bay	3 Chilled Bays 1 Ambient Bay
	Meat	1 Chilled Bay	1 Chilled Bay
	Dairy Provisions	7 Chilled Bays	8 Chilled Bays (1x Local)
	Food To Go	2 Chilled Bay	2 Chilled Bays (2 x 937)
	Food & Drinks to Go	6 Units	4 Units
	Chilled Soft Drinks	3 Chilled Bays	3 Chilled Bays
	Bakery	5 Bays	5 Bays (Not To Mainline)
	Frozen	5 Door + Ice Cream Unit	5 Door (no Impulse Ice Cream)
	Grocery	13 Bays	14 Bays (1x 665 1x 800) Not To Mainline
	Grocery Non Food	8 Bays	8 Bays
	Non Food	1 Unit	2 Bays
	Confectionery	7 Bays	8 Bays (1x 800)
	Crisps & Snacks	4 Bays	4 Bays
	Take Home Drinks	4 Bays	5 Bays
	BWS	6 Bays Chilled 4 Ambient	6 Bays Chilled 5 Ambient (1 x Local)
	Value Seasonal	4 Bays	4 Bays
	Kiosk / Vape	4 Bays	4 Bays (1 x 665)
	Total	89	95

- RESTRICTED BACK OF HOUSE AREA
- WATER & ELECTRICAL INLET (TBC)
- BACK OF HOUSE AREA (TBC)
- STORE FOOTPRINT (TBC)

SPACE ANALYSIS KEY	
RANGE SHORT	
RANGE COMPROMISED	
RANGE TO MATRIX	
RANGE OVER	

All dimensions are shown in millimeters unless stated otherwise, & must be checked by the shopfitter prior to commencement of work on site. This drawing is to be read in conjunction with all other relevant drawings, documents & specifications. All works is to be carried out by a qualified shopfitter in accordance with the manufacture / supplier instructions and to current codes of practice and legislation. The feasibility of this drawing must be checked by a qualified shopfitter who should ensure that the drawing meets all the required legislation. Booker Limited & the drawer take no responsibility for the feasibility of this drawing. The drawer of this drawing does not act as the principal designer. For any queries please contact the Merchandising & Development department or the relevant member of the project team.


This drawing is the property of Booker Limited and is to be copied either in full or in part without the consent of Booker Limited. The information contained within this drawing is strictly confidential and all parties are advised to consult their professional advisors with regard to any risks involved and the suitability of these drawings. Booker Limited accept no liability for any loss or damage sustained by any party arising from the use of this drawing. If the store is subject to the HFSS regulations then it is the business owner's responsibility to ensure compliance. The layouts on this plan are guidance for you to consider.

Copyright: Booker Limited. All rights reserved.

LAYOUT NOT TO SCALE
(ALL DIMENSIONS TO BE CHECKED)

SPACE ANALYSIS NOTES

- 1 x Local Chilled Meats bay (requested)
- Food To Go bay short by 625mm over 2 bays
- 2 x Go To Go Concepts short
- 1 x Bakery Bay short (Not To Matrix) requested
- 1 x Local Cakes bay (requested)
- 2 x Frozen Doors over
- 1 x Grocery bay over (Not To Matrix)
- 1 x Free from bay (requested)
- Magazines in bay (Not Cube (requested)
- 1 x Confectionery bay over
- 1 x Carbonates bay over
- 1 x Local Ales & Beers bay (requested)
- Spirits short by 350mm

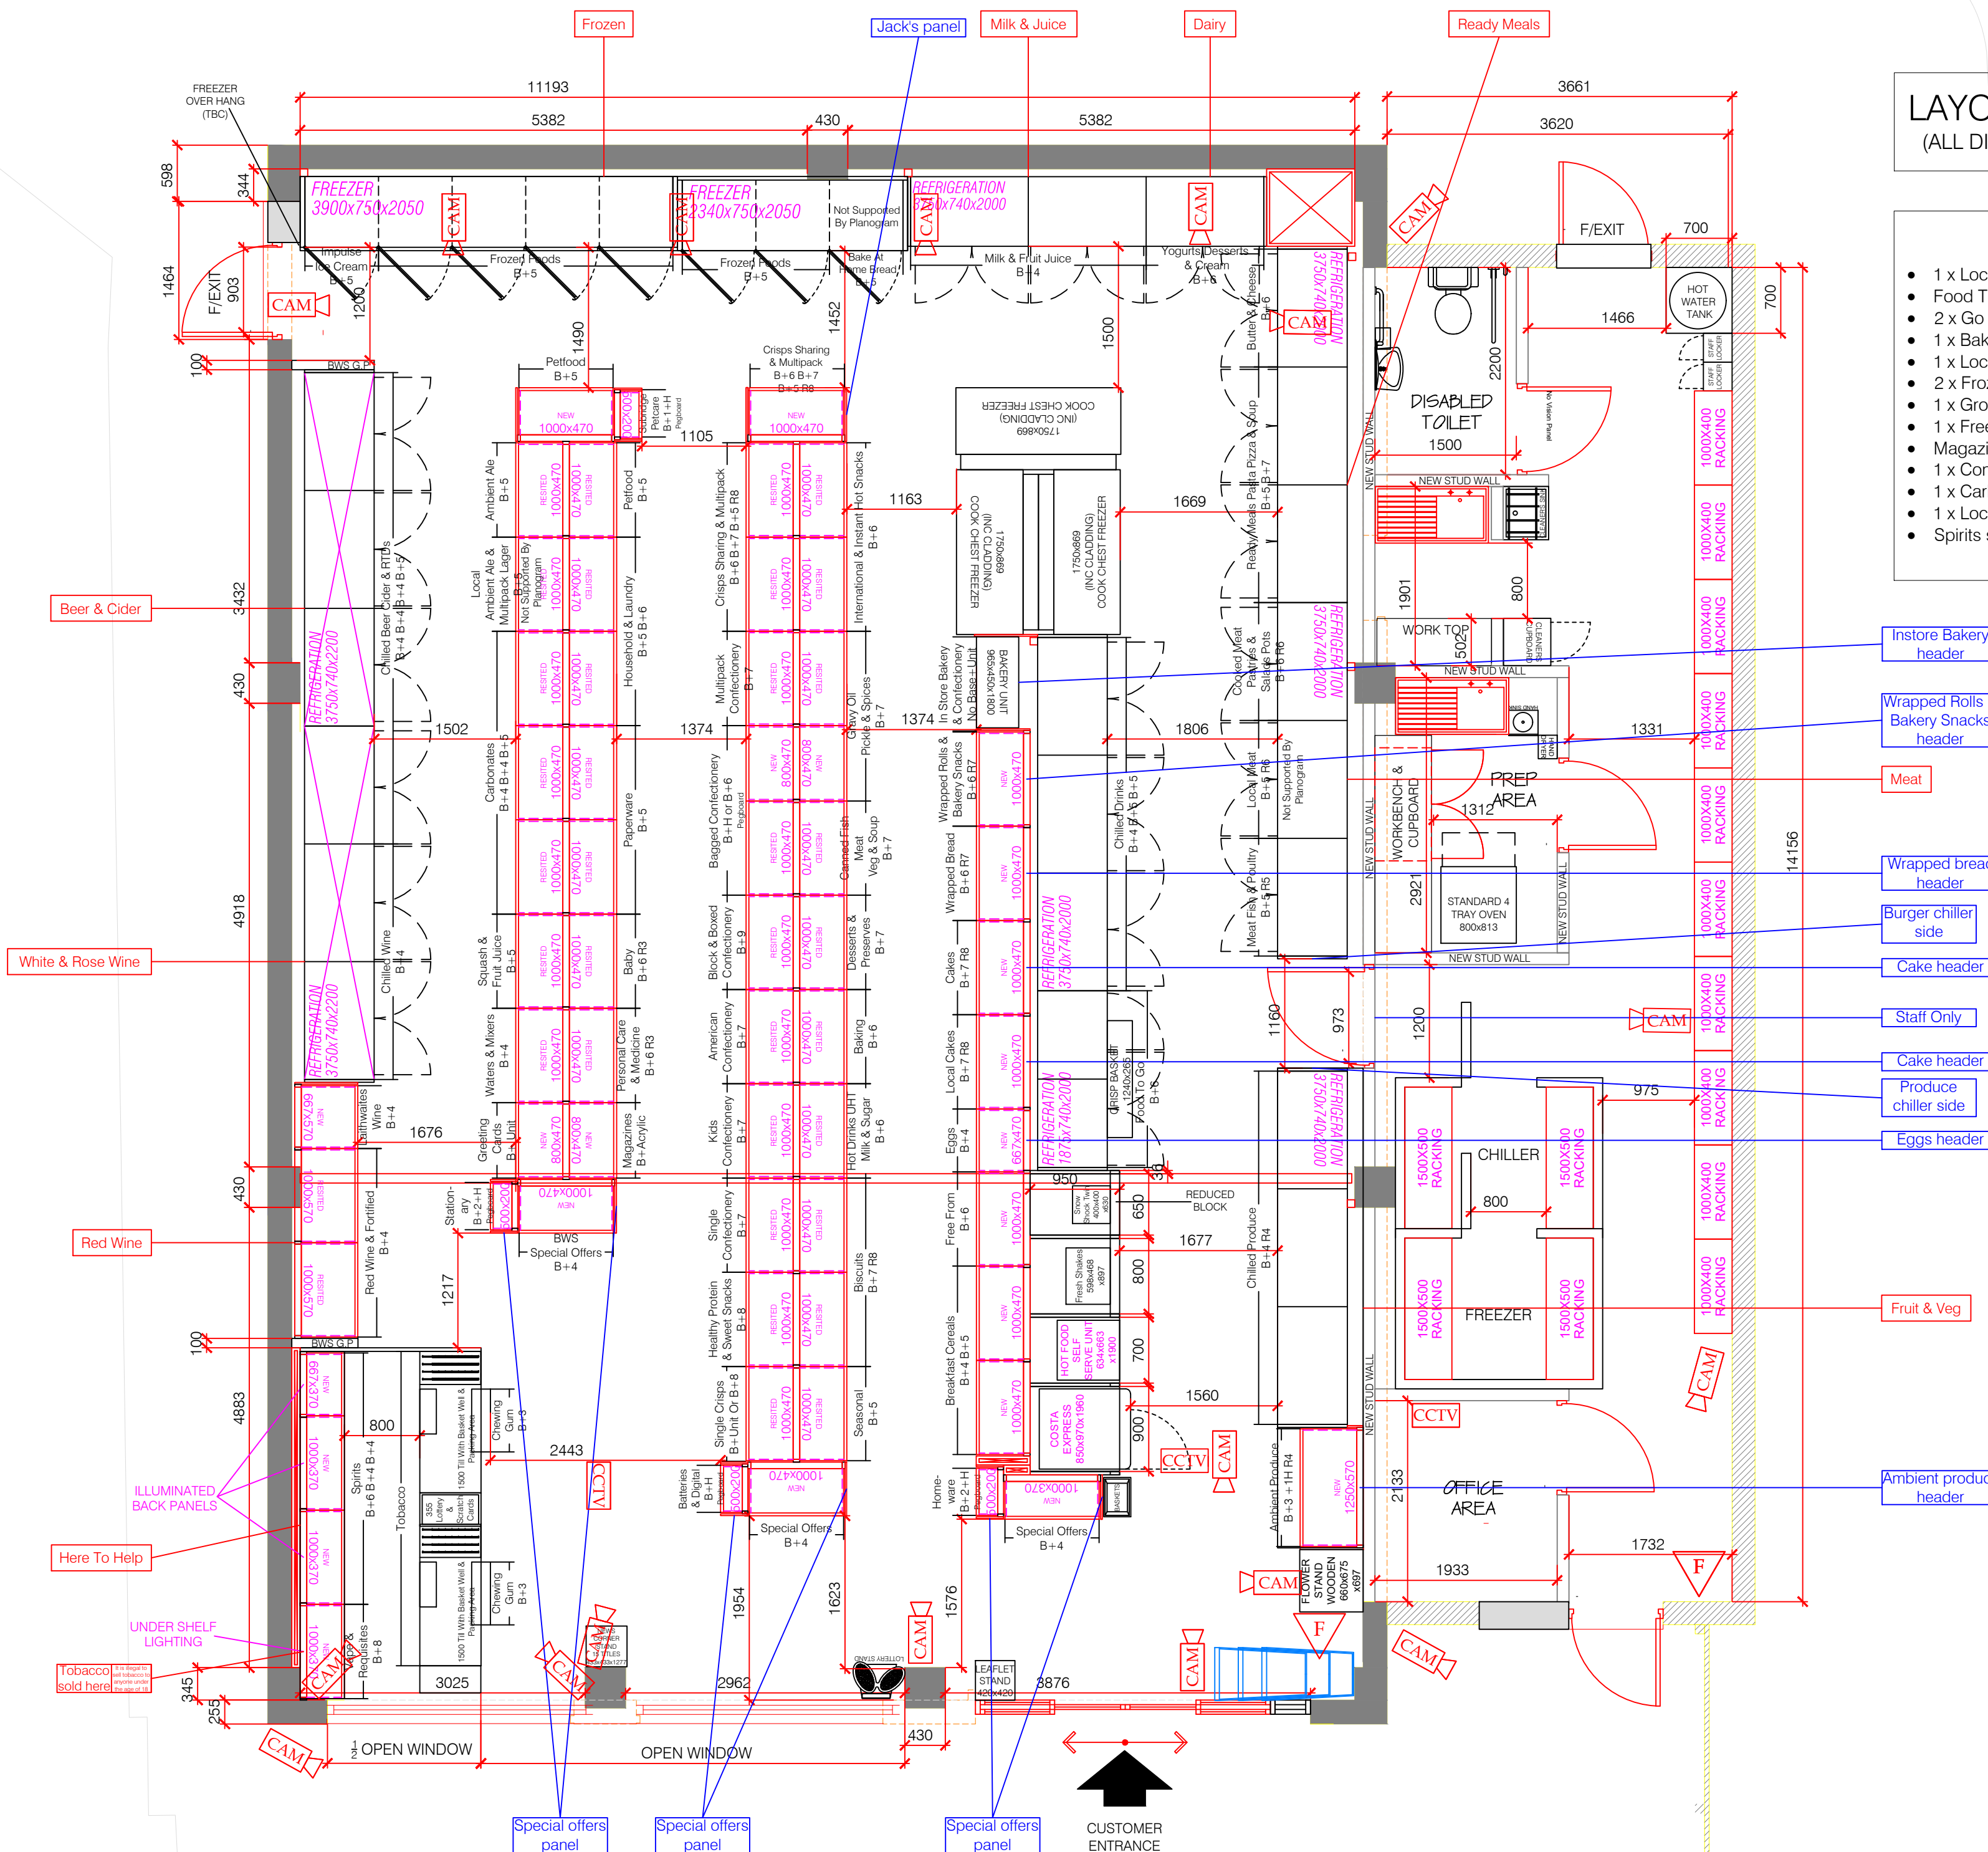

KEY

- | | |
|---|-------------------|
|  | FIRE EXTINGUISHER |
|  | CCTV |
|  | CCTV SCREEN |