


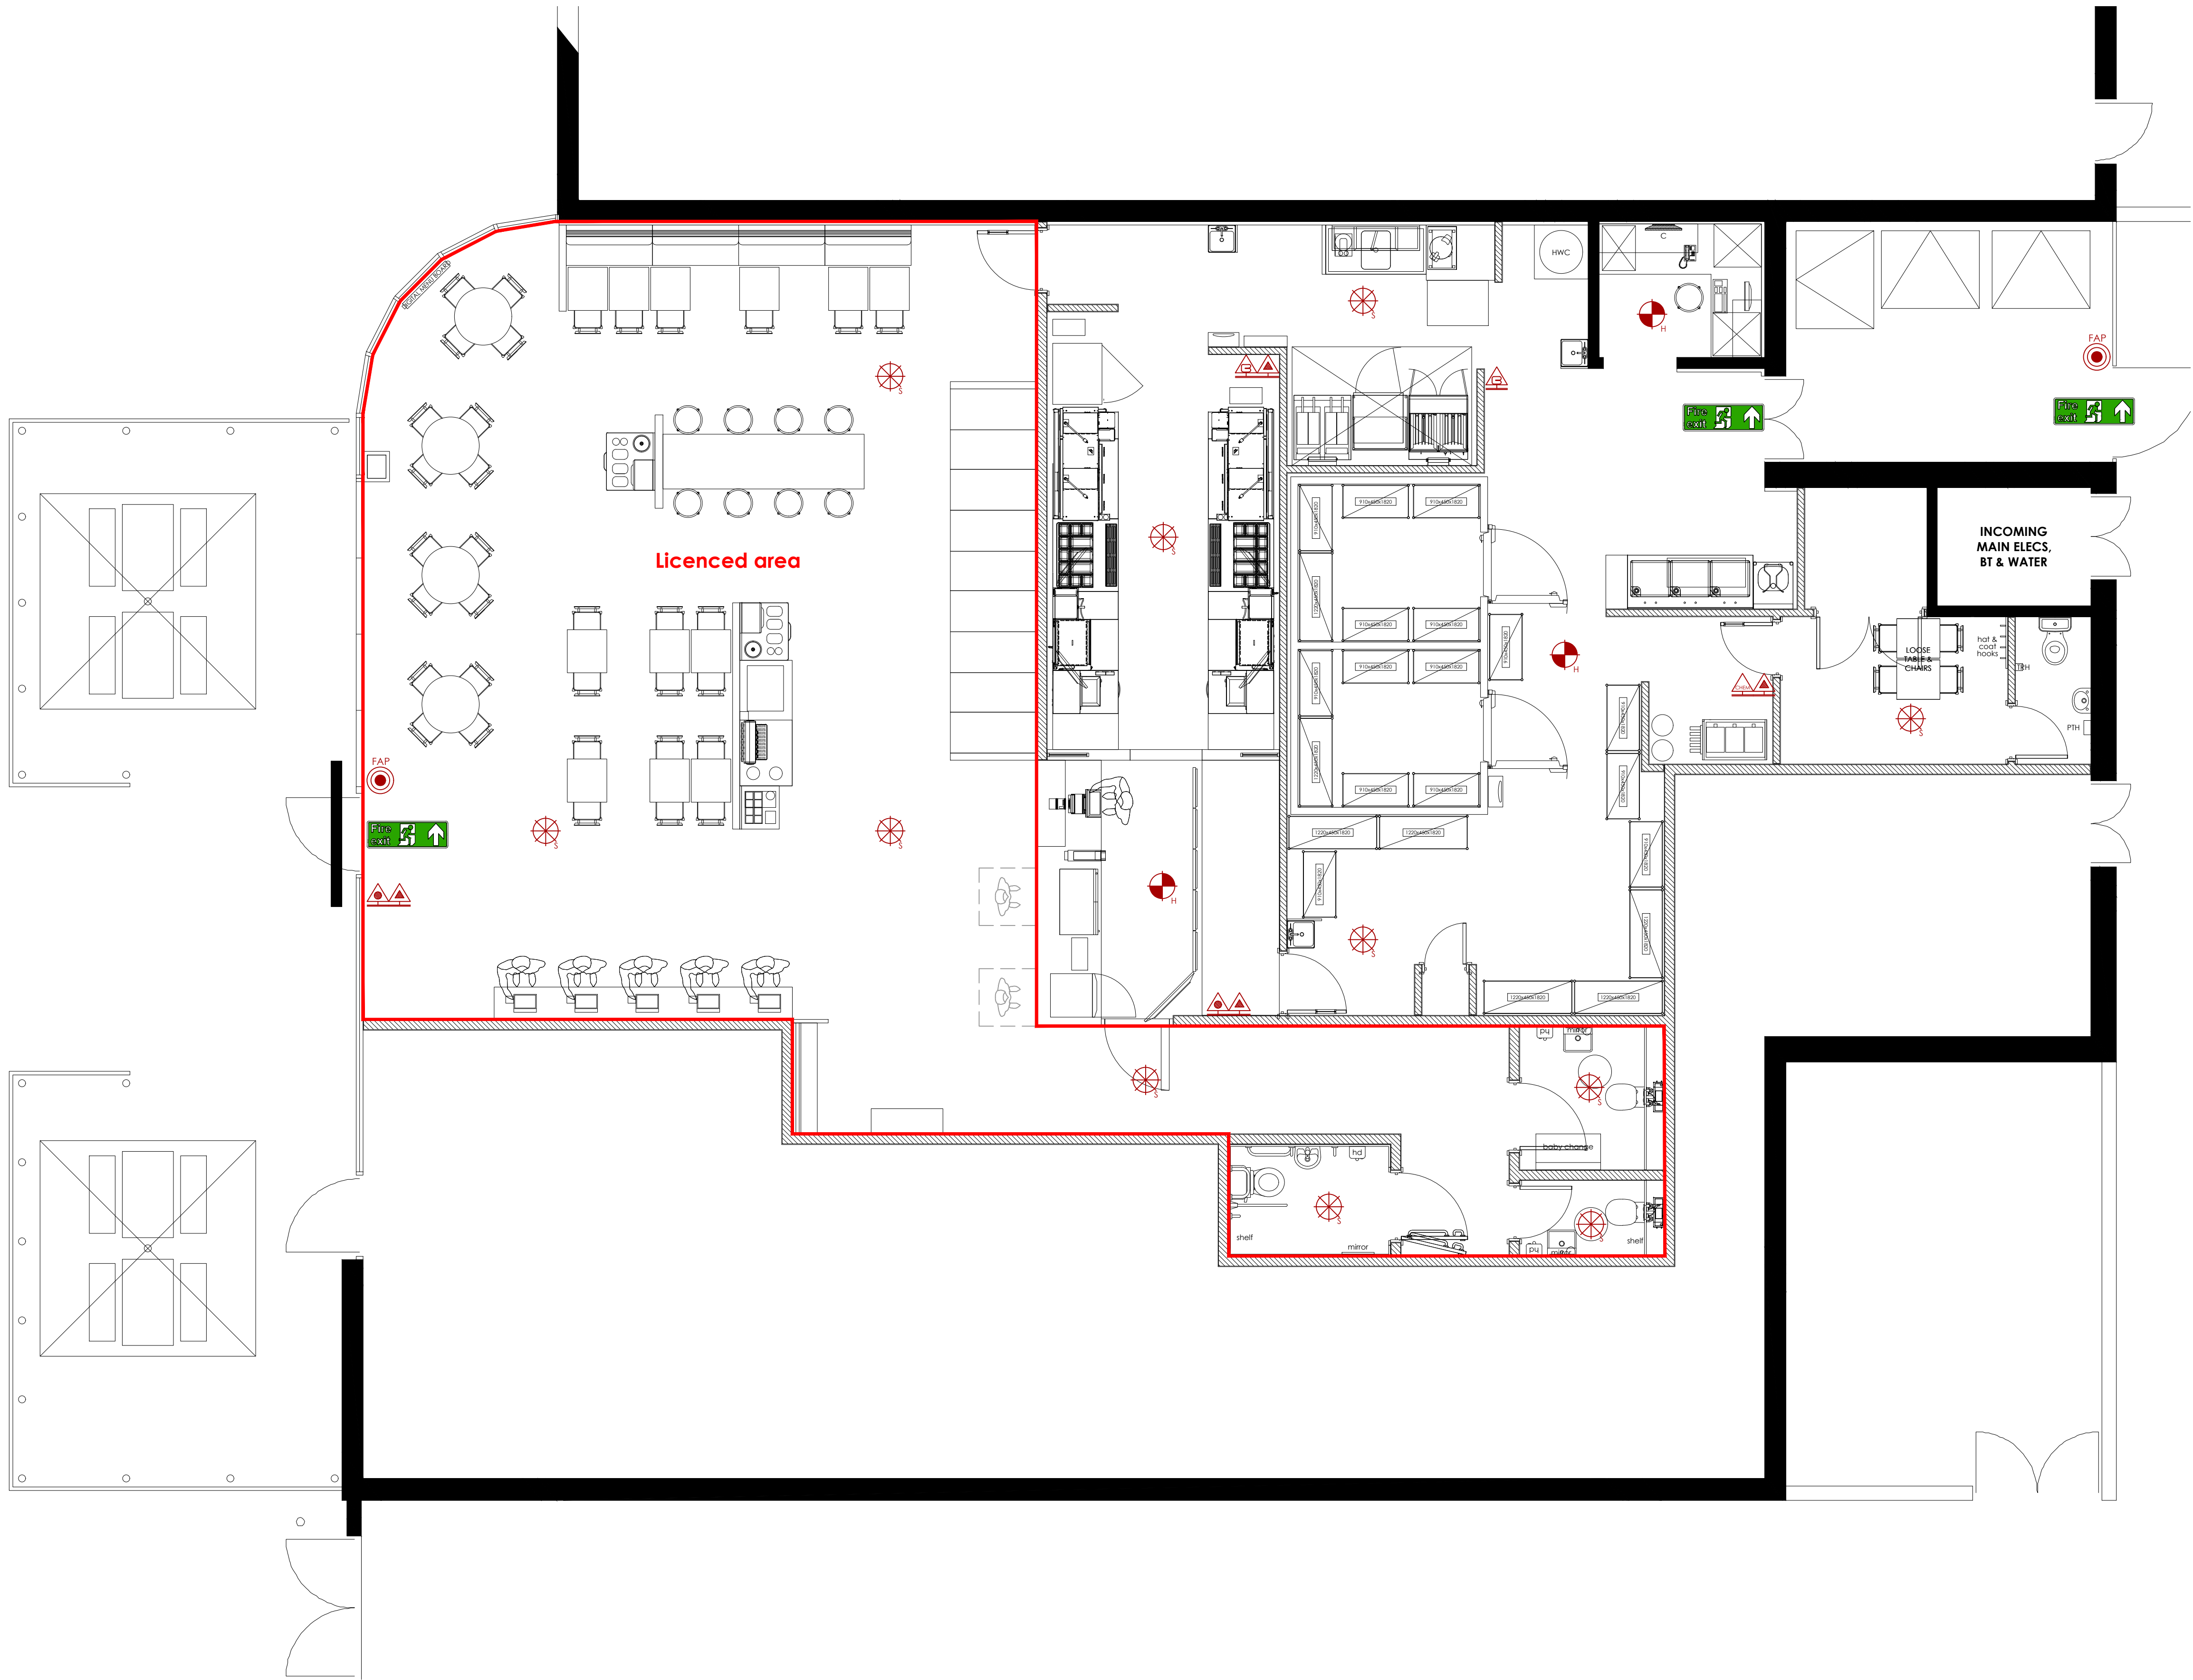


proposed licencing plan
scale - 1:50 @ A1

FIRE SYMBOLS	
	Foam fire extinguisher
	CO2 fire extinguisher
	Fire blanket
	Wet chemical fire extinguisher
	Emergency stop button
	Break glass fire alarm call point
	Fire alarm panel
	Smoke detector
	Combined smoke detector/sounder
	Heat detector
	Combined heat detector/sounder
	Licenced area

ALL DIMENSIONS TO BE CHECKED ON SITE.
DO NOT SCALE FROM THIS DRAWING EXCEPT FOR THE PURPOSES OF LOCAL AUTHORITY PLANNING

rev	date	description
-----	------	-------------

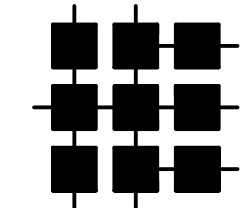

HONE
EDWARDS
ASSOCIATES

Design Studio
Millars Three
Southmill Road
Bishop's Stortford
Herts. CM23 3DH
email: firstname.lastname@honeedwards.co.uk

Tel: 01279 758545
Fax: 01279 757730

TACO BELL



NEW STORE

store address
TACO BELL
UNIT 3
EHRINGHAUSEN WAY
HAVERHILL
SUFFOLK
CB9 0BB

drawing title
LICENCING PLAN

drawn by	checked	date
AF	JE	SEP 2025
store no.	scale	
0000	1:50 @ A1 / 1:100 @ A3	

drawing no.	revision
0000/2025/A014	
HEA drawing no.	revision
3682/A014	

SCALE
1:50 only
0 1 2 3 4 5 10