


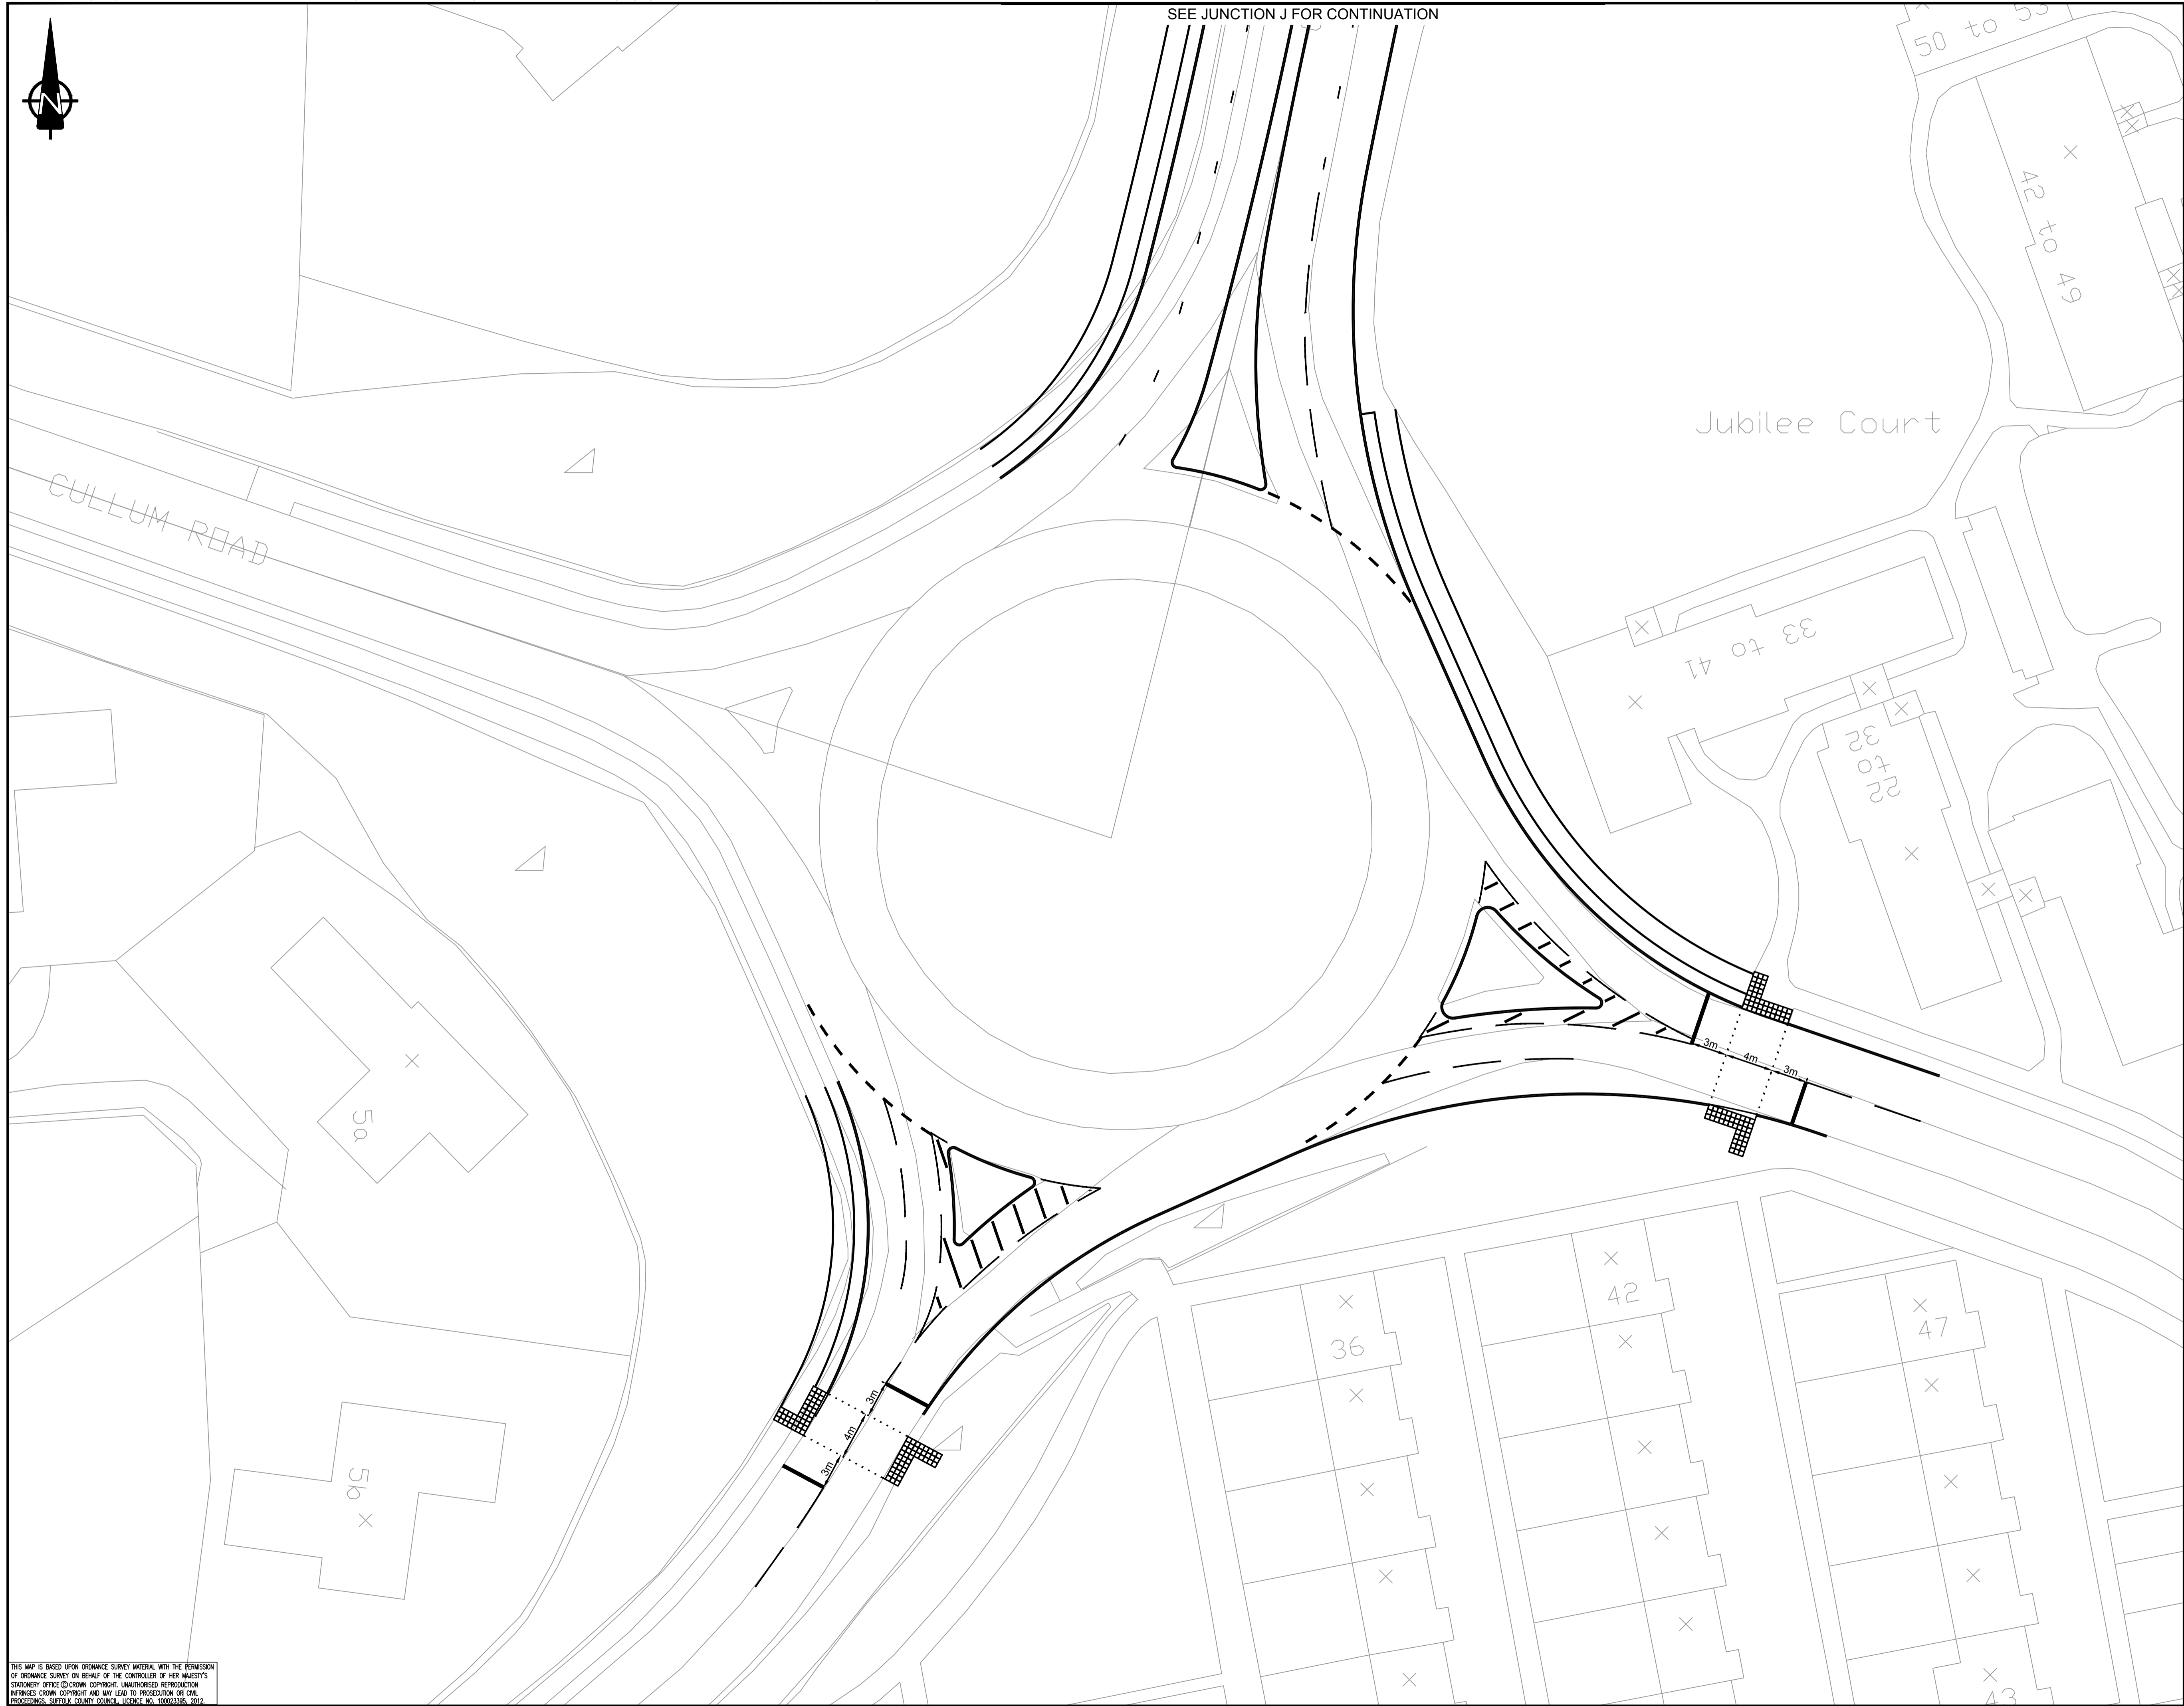


SEE JUNCTION J FOR CONTINUATION



NOTES

APPROX. AREA OF CARRIAGEWAY RECONSTRUCTION = 1020m²

Rev	Date	Detail	Made	Chk'd	App'd

Client:  Suffolk County Council
 Director of Environment & Transport
 Endeavour House
 8 Russell Road
 Ipswich
 IP1 2BX

Project: **BURY ST EDMUNDS VISION 2031 INFRASTRUCTURE STUDY**

Title: **Junction K
 A1302 Cullum Rd/
 Nowton Rd
 Roundabout Option**

Design: AC	CAD: MKW
Chk'd: AC	App'd: RGH
Date: JANUARY 2013	Scale: 1:250 (@ A1)

AECOM
 Saxon House, Duke Street, Chelmsford, Essex, CM1 1HT
 Tel: +44 (0) 1245 77 1200
 Fax: +44 (0) 1245 77 1299
 www.aecom.com

No. 60275221-K-3 Rev. -

THIS MAP IS BASED UPON ORDNANCE SURVEY MATERIAL WITH THE PERMISSION OF ORDNANCE SURVEY ON BEHALF OF THE CONTROLLER OF HER MAJESTY'S STATIONERY OFFICE © CROWN COPYRIGHT. UNAUTHORISED REPRODUCTION IN WHOLE OR IN PART IS PROHIBITED AND MAY LEAD TO PROSECUTION OF CIVIL PROCEEDINGS. SUFFOLK COUNTY COUNCIL, LICENCE NO. 100023395, 2012.

DRG Path: F:\projects\Transport Planning - Bury St Edmunds Vision 2031 Infrastructure Study\CAD\Drawings\60275221-K-3.dwg User: wheally@nswellbank Plot time: 16-01-13 @ 2:05pm

cm

A1