


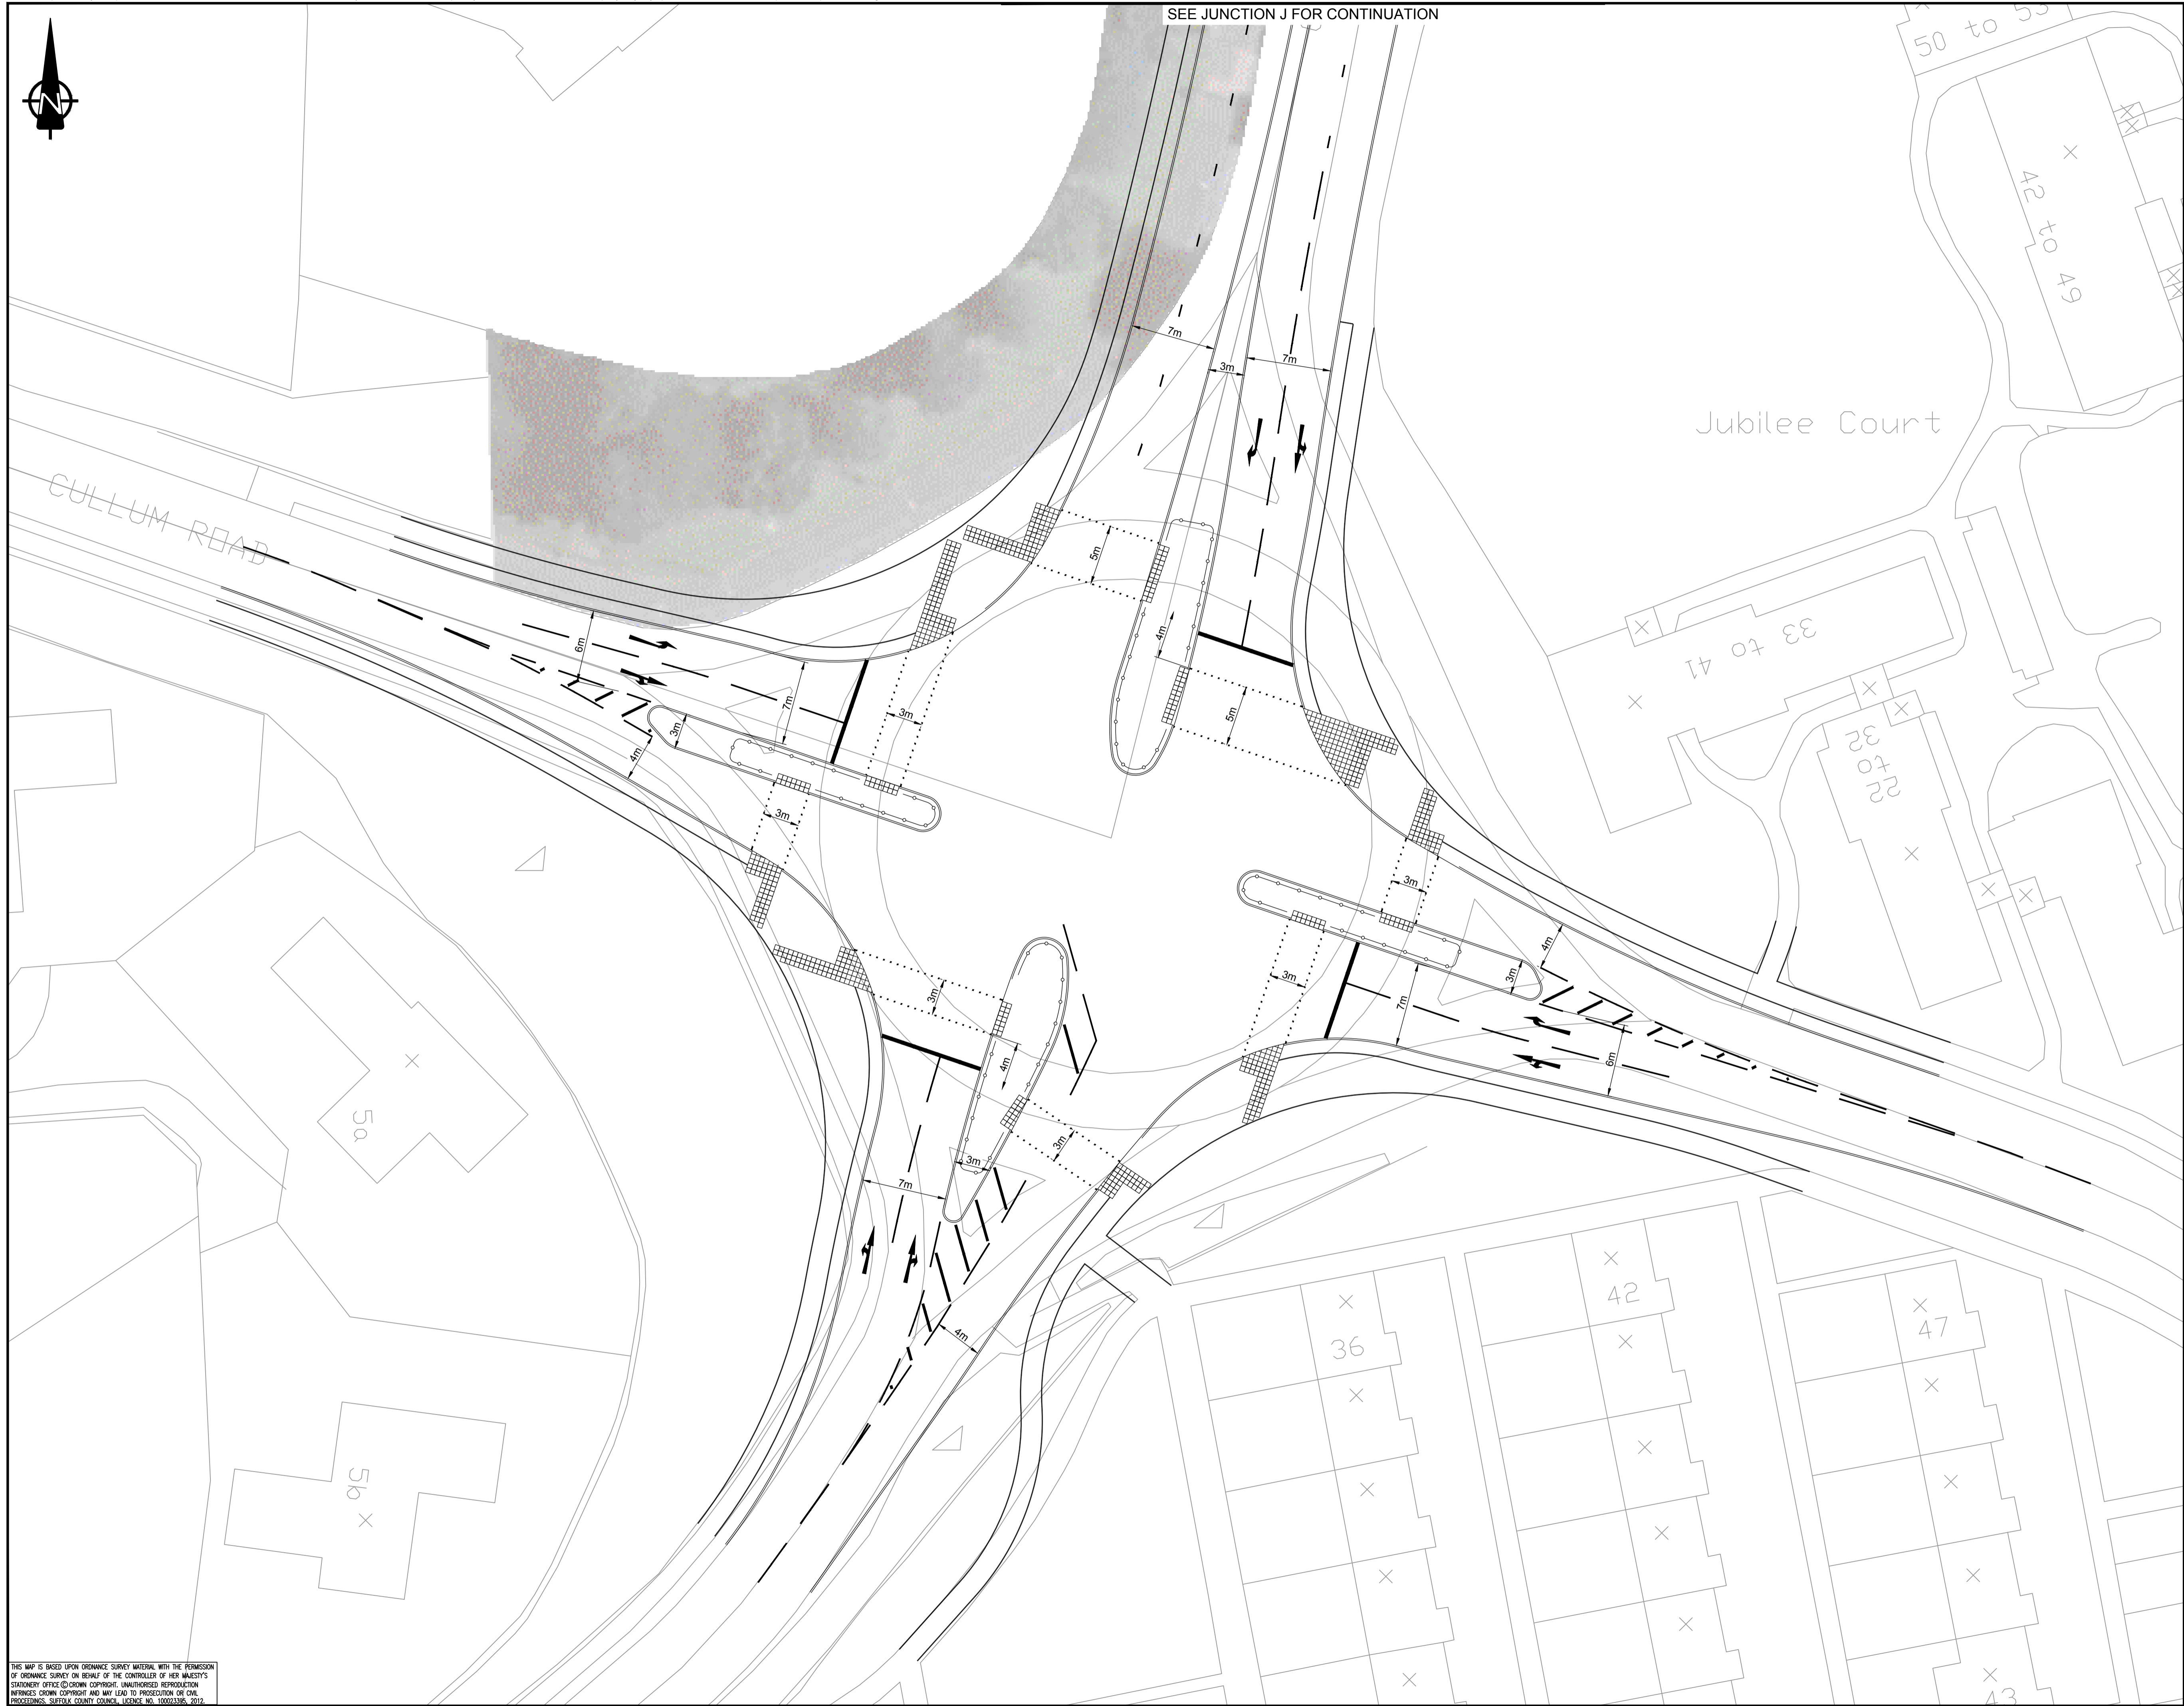

SEE JUNCTION J FOR CONTINUATION




NOTES

APPROX. AREA OF CARRIAGEWAY RECONSTRUCTION = 4265m²

Rev	Date	Detail	Made	Chk'd	App'd

Client:



Suffolk County Council
Director of Environment & Transport
Endeavour House
8 Russell Road
Ipswich
IP1 2BX

Project:
BURY ST EDMUNDS VISION 2031 INFRASTRUCTURE STUDY

Title:
**Junction K
A1302 Cullum Rd/
Nowton Rd**

Design: AC	CAD: MKW
Chk'd: AC	App'd: RGH
Date: NOVEMBER 2012	Scale: 1:250 (@ A1)



Saxon House, Duke Street, Chelmsford, Essex, CM1 1HT
Tel: +44 (0) 1245 77 1200
Fax: +44 (0) 1245 77 1299
www.aecom.com

No. 60275221-K-2

THIS MAP IS BASED UPON ORDNANCE SURVEY MATERIAL WITH THE PERMISSION OF ORDNANCE SURVEY ON BEHALF OF THE CONTROLLER OF HER MAJESTY'S STATIONERY OFFICE © CROWN COPYRIGHT. UNAUTHORISED REPRODUCTION IN WHOLE OR IN PART IS PROHIBITED AND MAY LEAD TO PROSECUTION OR CIVIL PROCEEDINGS. SUFFOLK COUNTY COUNCIL, LICENCE NO. 100023395, 2012.

DRG Path: F:\projects\Transport Planning - Bury St Edmunds Vision 2031 Infrastructure Study\CAD\Drawings\60275221-K-2.dwg User: wheately\jones@aecom.com Plot time: 16-11-12 @ 2:04pm

cm

A1